


LEGEND

PROPOSED PAD FLOOR

Fp24.45 PROPOSED PAD FLOOR LEVEL

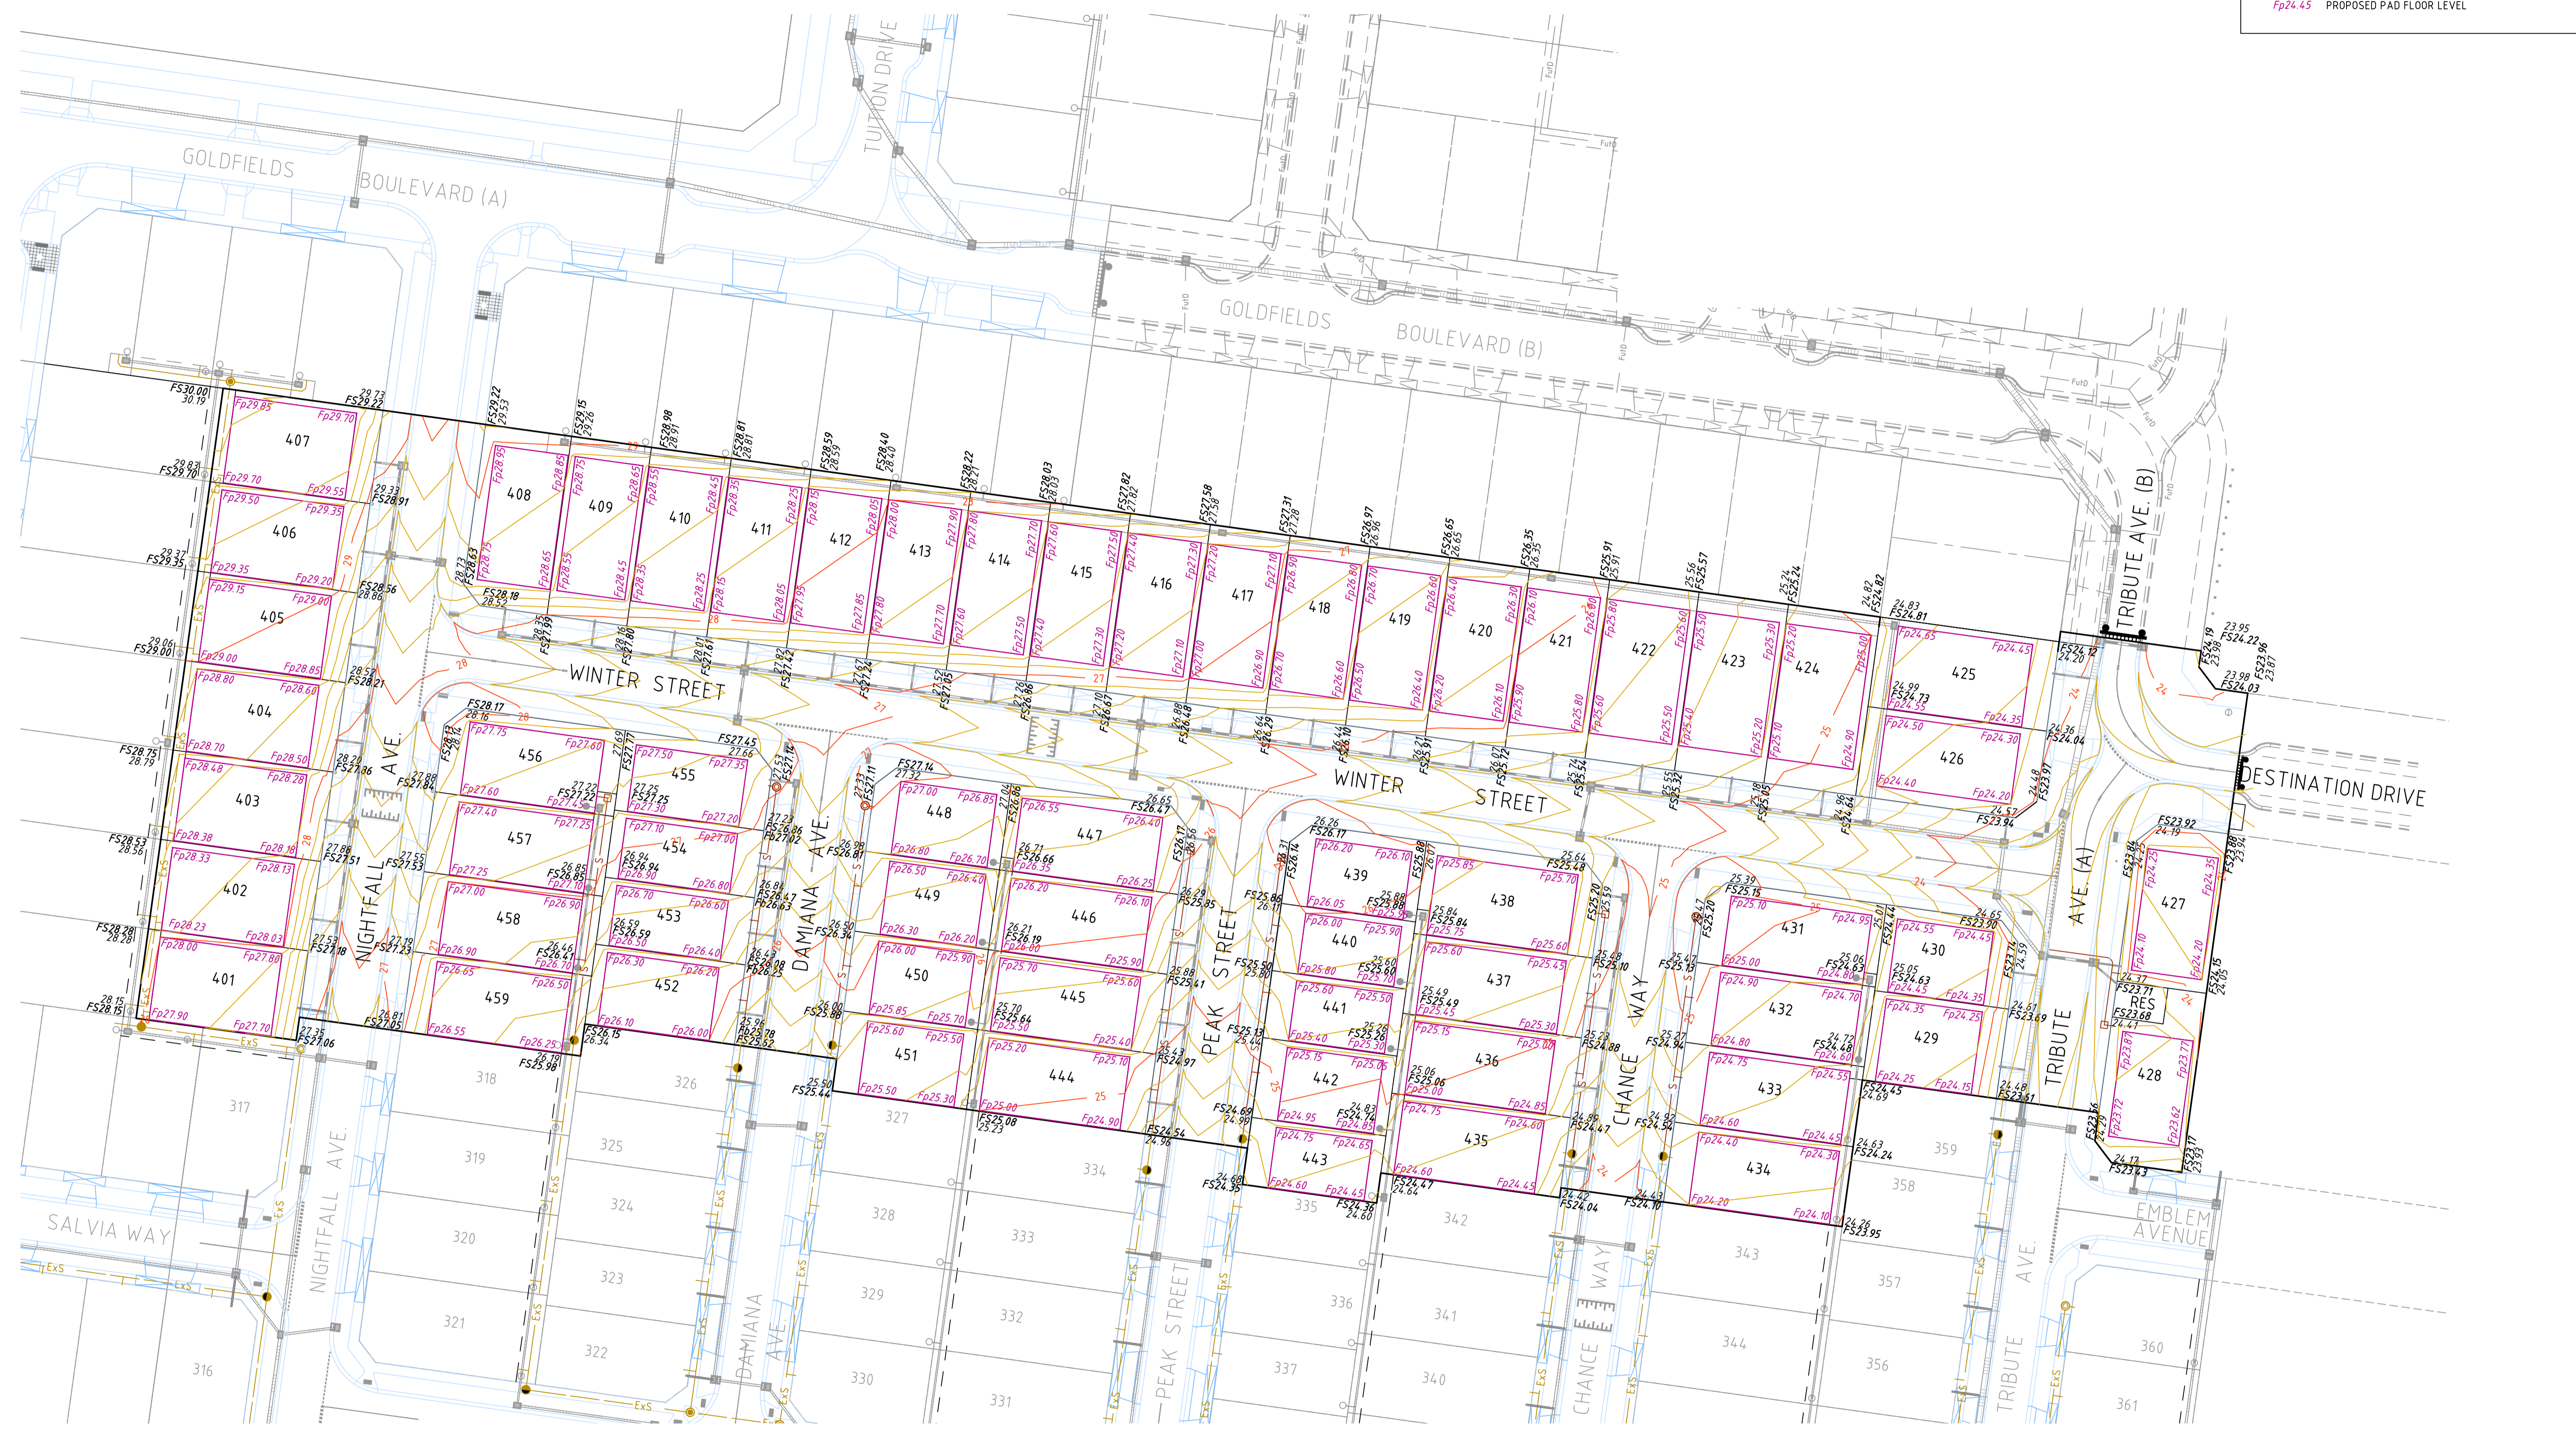

WARNING


BEWARE OF UNDERGROUND SERVICES

The locations of underground services are approximate only and their exact position should be proven on site prior to commencing works. No guarantee is given that all existing services are shown.

CONSTRUCTION PLAN

THIS DRAWING IS NOT TO BE COPIED OR SCALED

VERSION	REMARKS	DATE	APP'D
A	SHEET 231 (PAD LEVELS) ADDED TO DRAWING SET	24.07.24	LP

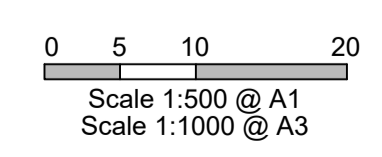

DRAWN BY	N. KASHA	DESIGNED BY	L. PHAN
MELWAY	135, G7	CHECKED BY	L. PHAN
DATUM	AHD	AUTHORISED BY	C. DAVIDSON

REEDS CONSULTING

LAND SURVEYING
CIVIL ENGINEERING
PLANNING
DEVELOPMENT CONSULTING

www.reedsconsulting.com.au | Level 14, 501 Swanston Street Melbourne Victoria 3000
engineering@reedsconsulting.com.au | p 03 93 8460 3000

Copyright © 2021

CITY OF CASEY
VERVE ESTATE, CLYDE NORTH
STAGE 4
PAD LEVELS PLAN

DRAWING No.	4R231	VERSION	A
REFERENCE	23555E_4		

H:\23555\STAGE 4\CADD\DWG SET\ROAD AND DRAINAGE\23555_4R231-299 LAYOUT-SIGNS-DRAIN-ALIGN-ETC.DWG