



H:\23555\STAGE 4\CAD\DWG\SET\ROAD AND DRAINAGE\23555_4R201-299 LAYOUT-SIGNS-DRAIN-ALIGN ET.CADWG

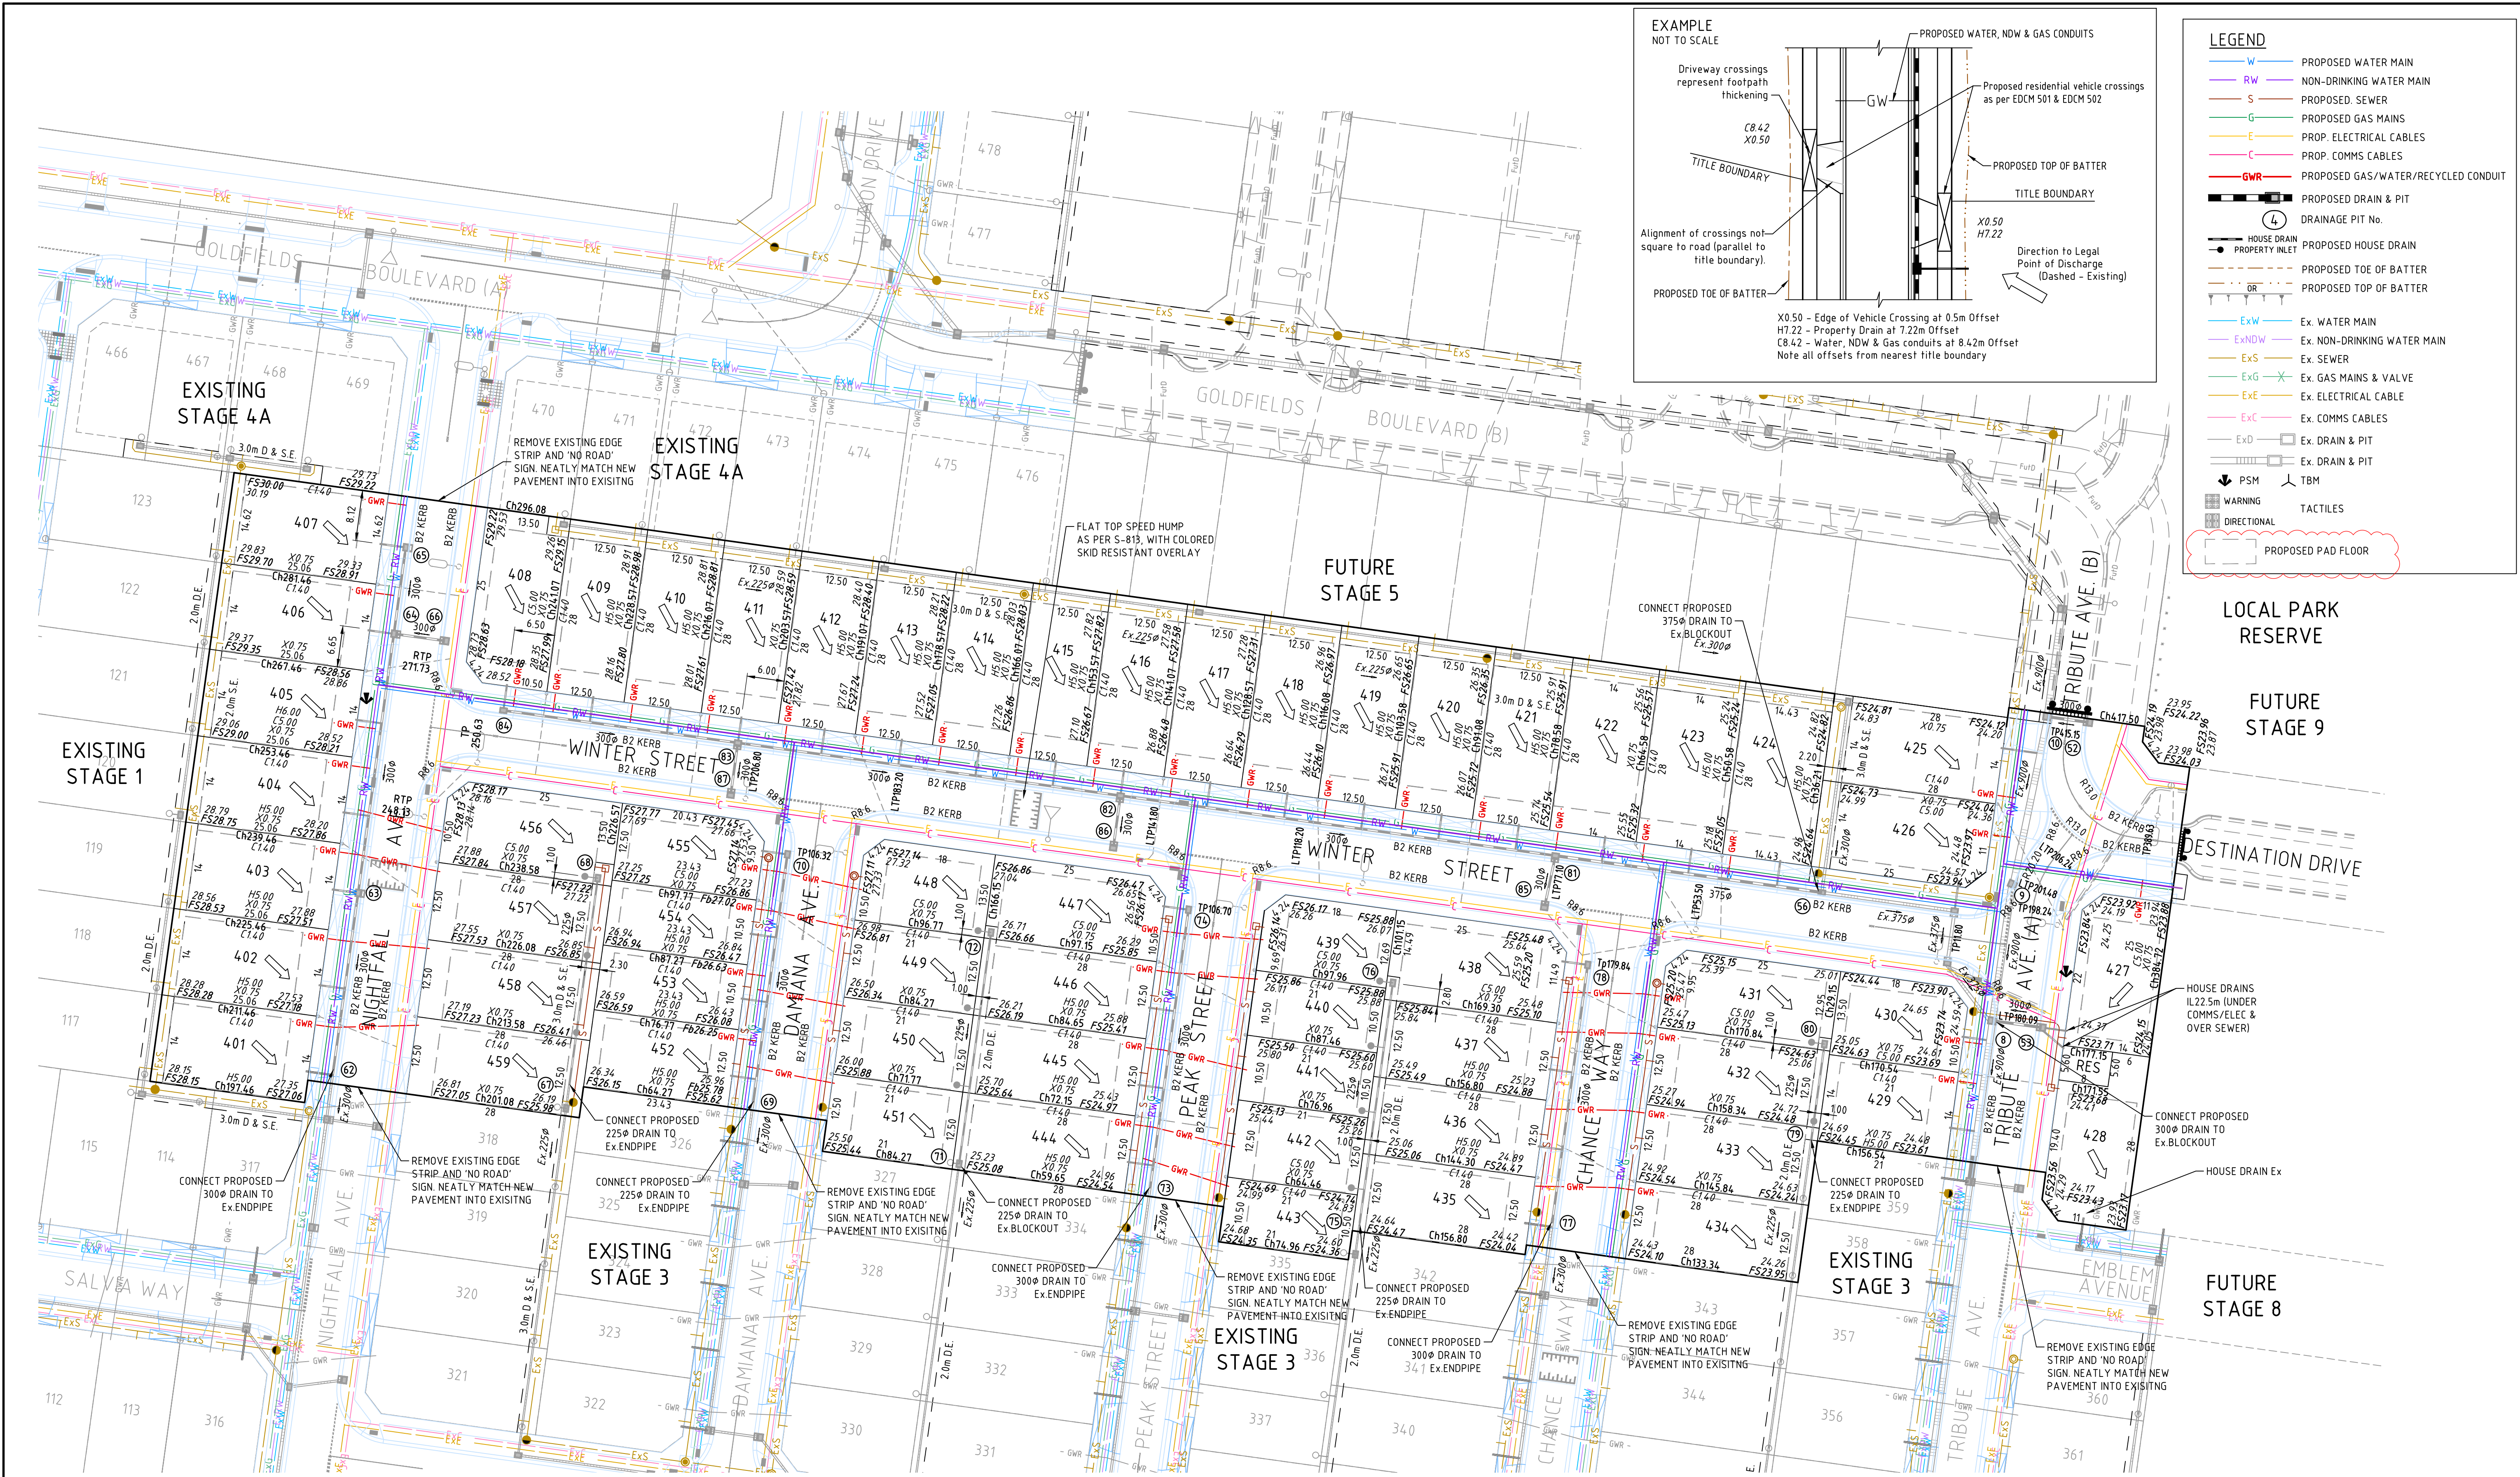

THIS DRAWING IS NOT TO BE COPIED OR SCALED

E	SHEET 231 (PAD LEVELS) ADDED TO DRAWING SET	24.07.24	LP
D	ADDED BATTER LEVELS	11.06.24	DJ
C	ADDED PSM'S	28.02.24	DJ
B	COUNCIL COMMENTS	10.11.23	JZ
A	PRELIMINARY ISSUE	28.09.23	LP
VERSION	REMARKS	DATE	APP'D

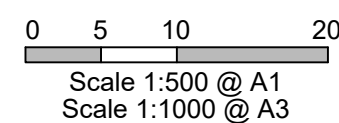

MGA 2020 ZONE 55

DRAWN BY	N. KASHA	DESIGNED BY	L. PHAN
MELWAY	135, G7	CHECKED BY	L. PHAN
DATUM	AHD	AUTHORISED BY	C. DAVIDSON

REEDS CONSULTING
www.reedsconsulting.com.au
engineering@reedsconsulting.com.au

LAND SURVEYING
CIVIL ENGINEERING
PLANNING
DEVELOPMENT CONSULTING

Lvl 14, 501 Swanston Street Melbourne Victoria 3000
p 03 9440 3000
Copyright © Reeds Consulting Pty Ltd
All Rights Reserved 2007

WARNING
BEWARE OF UNDERGROUND SERVICES
The locations of underground services are approximate only and their exact position should be proven on site prior to commencing works. No guarantee is given that all existing services are shown.

CONSTRUCTION PLAN

CITY OF CASEY VERVE ESTATE, CLYDE NORTH STAGE 4 LAYOUT PLAN		DRAWING No. 4R201	VERSION E
		REFERENCE	23555E_4