


LEGEND

PROPOSED PAD FLOOR

Fp24.45PROPOSED PAD FLOOR LEVEL

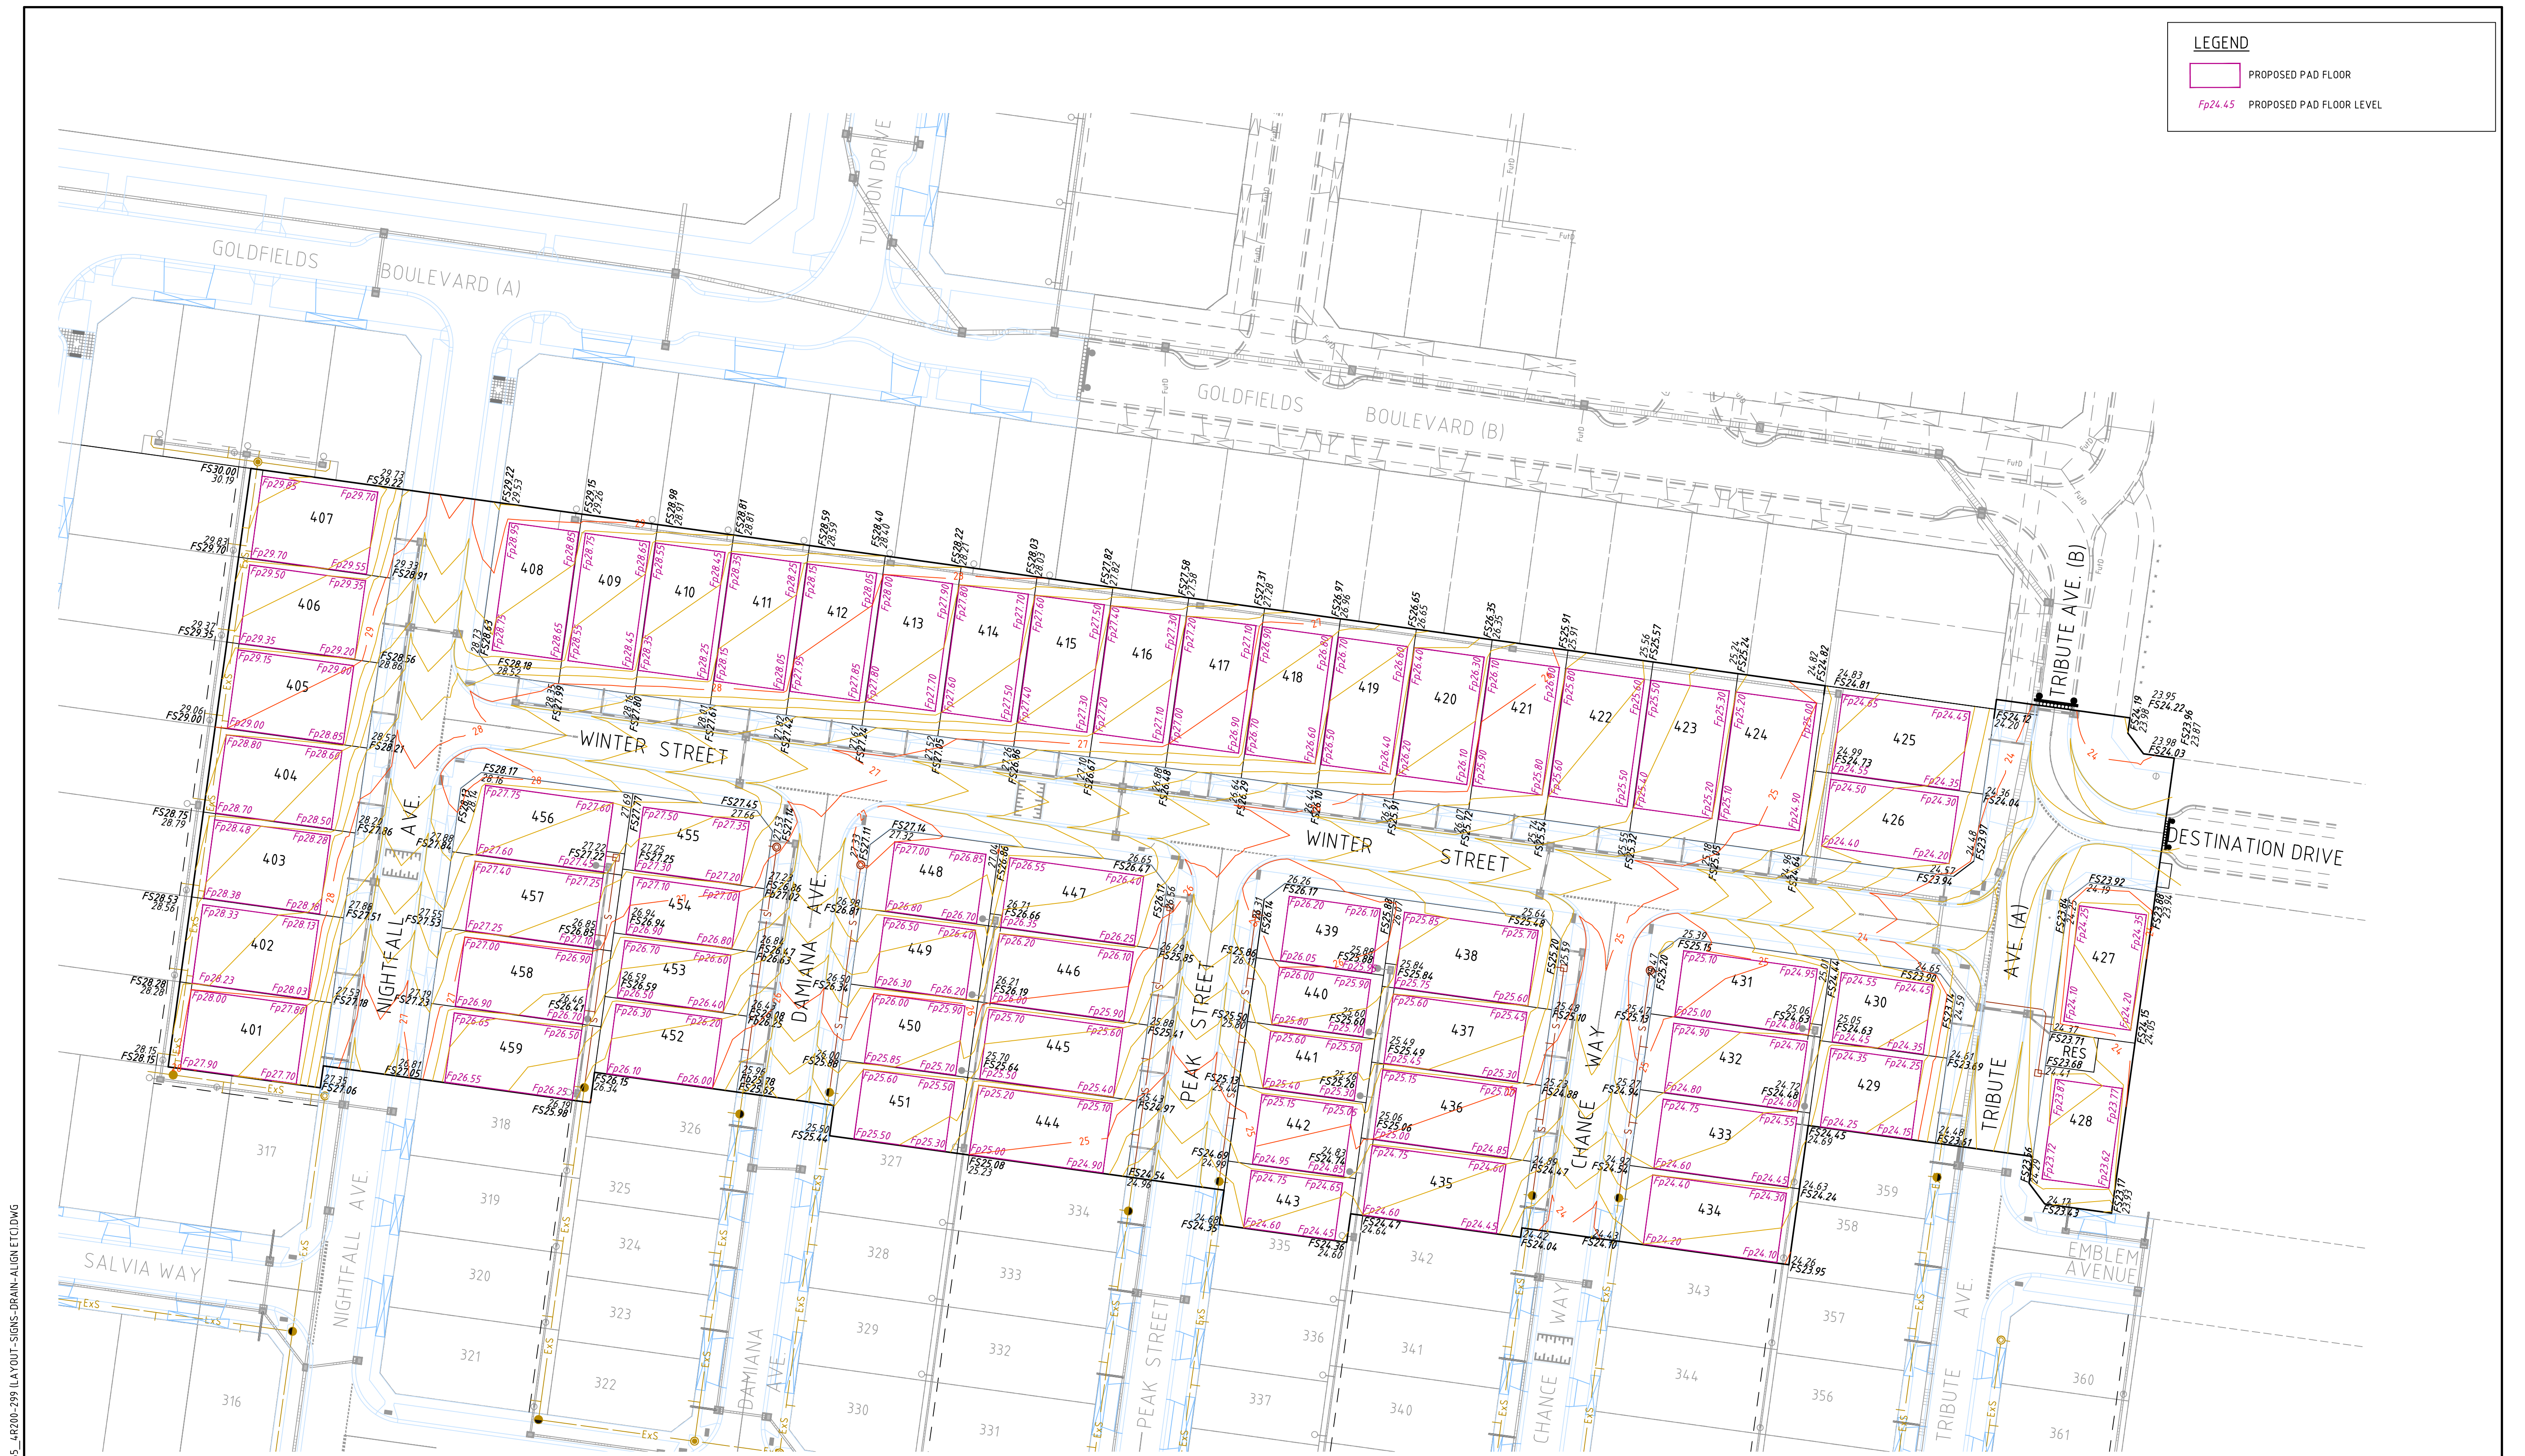

WARNING

BEWARE OF UNDERGROUND SERVICES

The locations of underground services are approximate only and their exact position should be proven on site prior to commencing works. No guarantee is given that all existing services are shown.

CONSTRUCTION PLAN

THIS DRAWING IS NOT TO BE COPIED OR SCALED

A	SHEET 231 (PAD LEVELS) ADDED TO DRAWING SET	24.07.24	LP
VERSION	REMARKS	DATE	APP'D

051020

Scale 1:500 @ A1
Scale 1:1000 @ A3

MGA 2020 ZONE 55

DRAWN BY	N. KASHA	DESIGNED BY	L. PHAN
MELWAY	135, G7	CHECKED BY	L. PHAN
DATUM	AHD	AUTHORISED BY	C. DAVIDSON

REEDS

CONSULTING

www.reedsconsulting.com.au
engineering@reedsconsulting.com.au

LAND SURVEYING
CIVIL ENGINEERING
PLANNING
DEVELOPMENT CONSULTING

100% RPS

450% RPS

100% RPS

Lvl 14, 501 Swanston Street Melbourne Victoria 3000
p (03) 8640 3000

Copyright ©
Reeds Consulting Pty Ltd
All Rights Reserved 2001

CITY OF CASEY
VERVE ESTATE, CLYDE NORTH
STAGE 4
PAD LEVELS PLAN

DRAWING No.	VERSION
4R231	A
REFERENCE	
23555E_4	