


H:\23555\STAGE 5\CADD\DWG SET\ROAD AND DRAINAGE\23555_5R201-299 LAYOUT-SIGNS-DRAIN-ALIGN-ETC.DWG

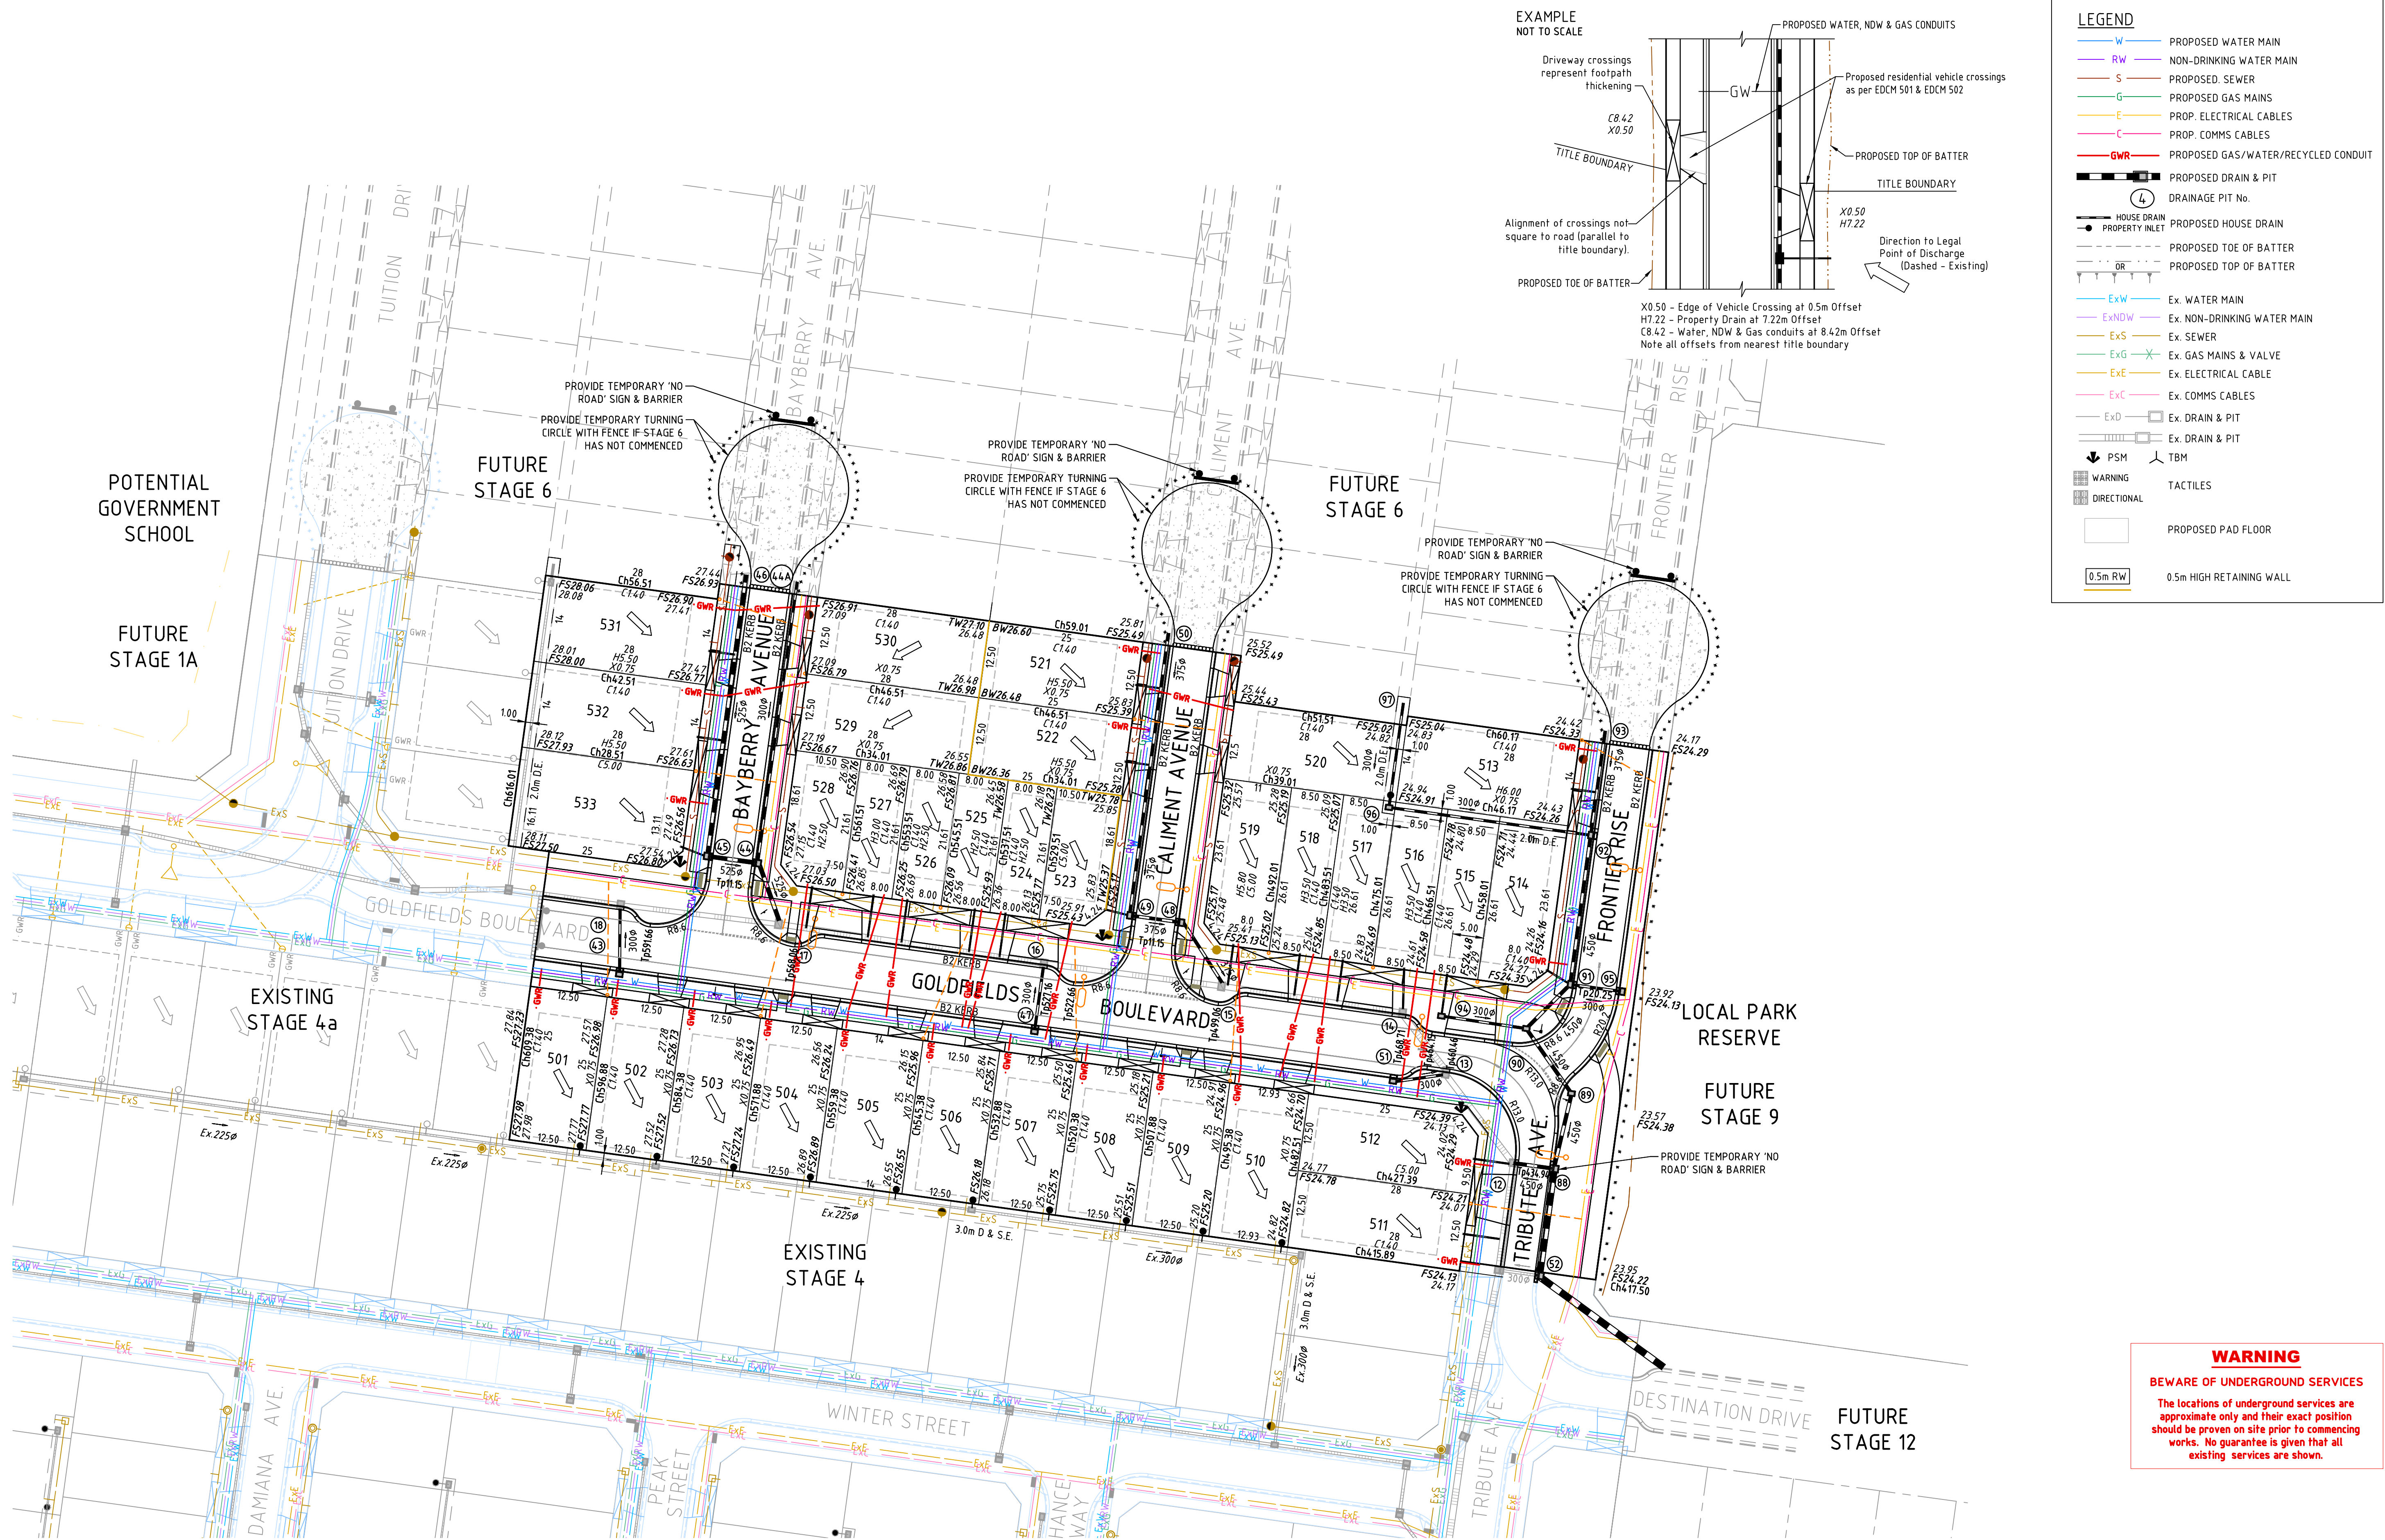

LEGEND


- W PROPOSED WATER MAIN
- RW NON-DRINKING WATER MAIN
- S PROPOSED SEWER
- G PROPOSED GAS MAINS
- E PROP. ELECTRICAL CABLES
- C PROP. COMMS CABLES
- GWR PROPOSED GAS/WATER/RECYCLED CONDUIT
- PROPOSED DRAIN & PIT
- 4 DRAINAGE PIT No.
- HOUSE DRAIN
- PROPERTY INLET
- PROPOSED HOUSE DRAIN
- PROPOSED TOE OF BATTER
- PROPOSED TOP OF BATTER
- OR
- ExW Ex. WATER MAIN
- ExNDW Ex. NON-DRINKING WATER MAIN
- ExS Ex. SEWER
- ExG Ex. GAS MAINS & VALVE
- ExE Ex. ELECTRICAL CABLE
- ExC Ex. COMMS CABLES
- ExD Ex. DRAIN & PIT
- ExDRAIN Ex. DRAIN & PIT
- PSM
- TBM
- WARNING
- DIRECTIONAL
- TACTILES
- PROPOSED PAD FLOOR
- 0.5m RW 0.5m HIGH RETAINING WALL

WARNING
BEWARE OF UNDERGROUND SERVICES
The locations of underground services are approximate only and their exact position should be proven on site prior to commencing works. No guarantee is given that all existing services are shown.

CONSTRUCTION PLAN

THIS DRAWING IS NOT TO BE COPIED OR SCALED

E	LOT 523 TO 528 UPDATED	29.04.25	LP
D	FINISHED SURFACE LEVELS UPDATED, PAD AREAS ADDED (SHEET 231)	28.08.24	DJ
C	ADDED BATTER LEVELS	11.06.24	DJ
B	CONSTRUCTION ISSUE	04.12.23	JZ
A	PRELIMINARY ISSUE	28.09.23	LP
VERSION	REMARKS	DATE	APP'D

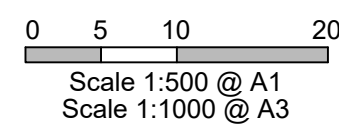

DRAWN BY	N. KASHA	DESIGNED BY	L. PHAN
MELWAY	135, G7	CHECKED BY	L. PHAN
DATUM	AHD	AUTHORISED BY	C. DAVIDSON

REEDS CONSULTING
www.reedsconsulting.com.au
engineering@reedsconsulting.com.au
Lvl 14, 501 Swanston Street Melbourne Victoria 3000
p 03 9440 3000
Copyright © All Rights Reserved 2001

LAND SURVEYING
CIVIL ENGINEERING
PLANNING
DEVELOPMENT CONSULTING

CITY OF CASEY
VERVE ESTATE, CLYDE NORTH
STAGE 5
LAYOUT PLAN

DRAWING No.	5R201	VERSION	E
REFERENCE	23555E_5		