


LEGEND

	PROPOSED PAD FLOOR
Fp24.55	PROPOSED PAD LEVEL

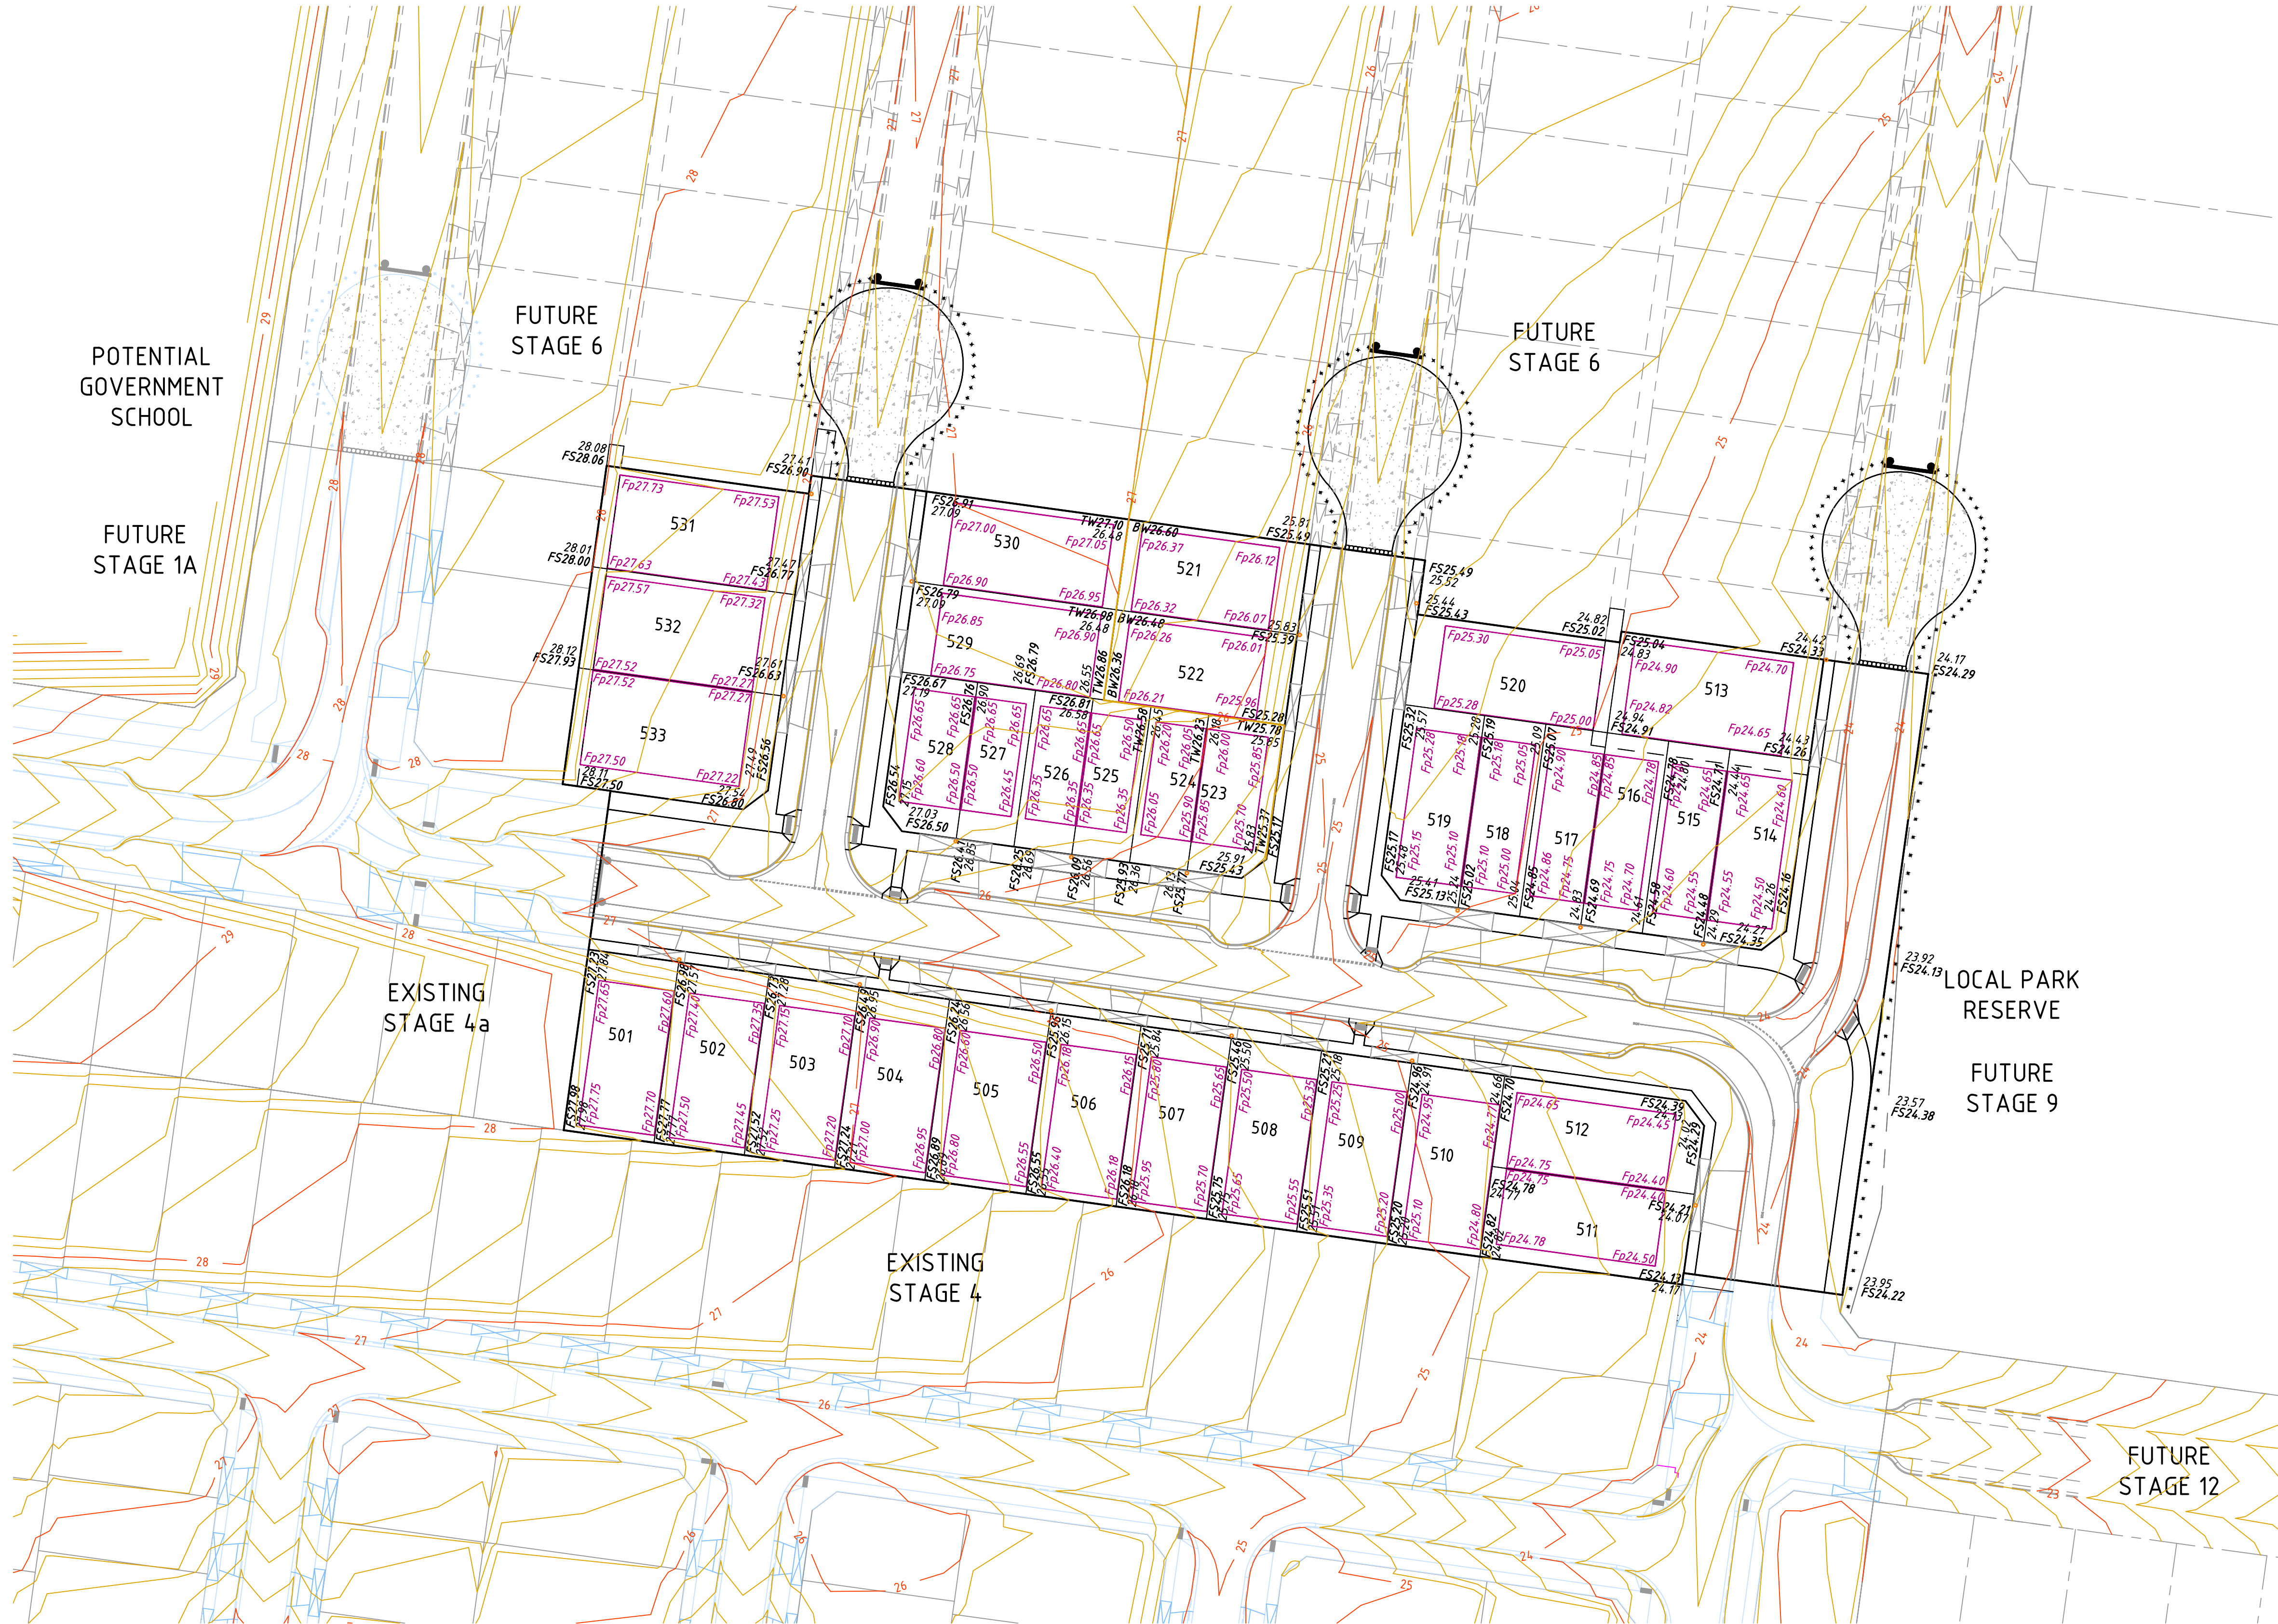


WARNING
BEWARE OF UNDERGROUND SERVICES
The locations of underground services are approximate only and their exact position should be proven on site prior to commencing works. No guarantee is given that all existing services are shown.

CONSTRUCTION PLAN

THIS DRAWING IS NOT TO BE COPIED OR SCALED

B	LOT 523 TO 528 UPDATED	29.04.25	LP
A	PRELIMINARY ISSUE	28.08.24	DJ
VERSION	REMARKS	DATE	APP'D

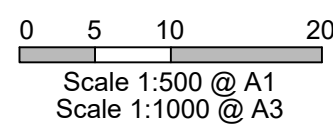

MGA 2020 ZONE 55

DRAWN BY	N. KASHA	DESIGNED BY	L. PHAN
MELWAY	135, G7	CHECKED BY	L. PHAN
DATUM	AHD	AUTHORISED BY	C. DAVIDSON

REEDS
CONSULTING
www.reedsconsulting.com.au
engineering@reedsconsulting.com.au

LAND SURVEYING
CIVIL ENGINEERING
PLANNING
DEVELOPMENT CONSULTING

Lvl 14, 501 Swanston Street Melbourne Victoria 3000
p (03) 8640 3000
Copyright © Reeds Consulting Pty Ltd
All Rights Reserved 2020

CITY OF CASEY
VERVE ESTATE, CLYDE NORTH
STAGE 5
PAD LEVELS PLAN

DRAWING No.	VERSION
5R231	B
REFERENCE	
2355SE_5	