


H:\23555\STAGE 6\CAD\DWG\SETT\ROAD AND DRAINAGE\23555_6R241-299 (LAYOUT-SIGNS-DRAIN-ALIGN-ETC).DWG

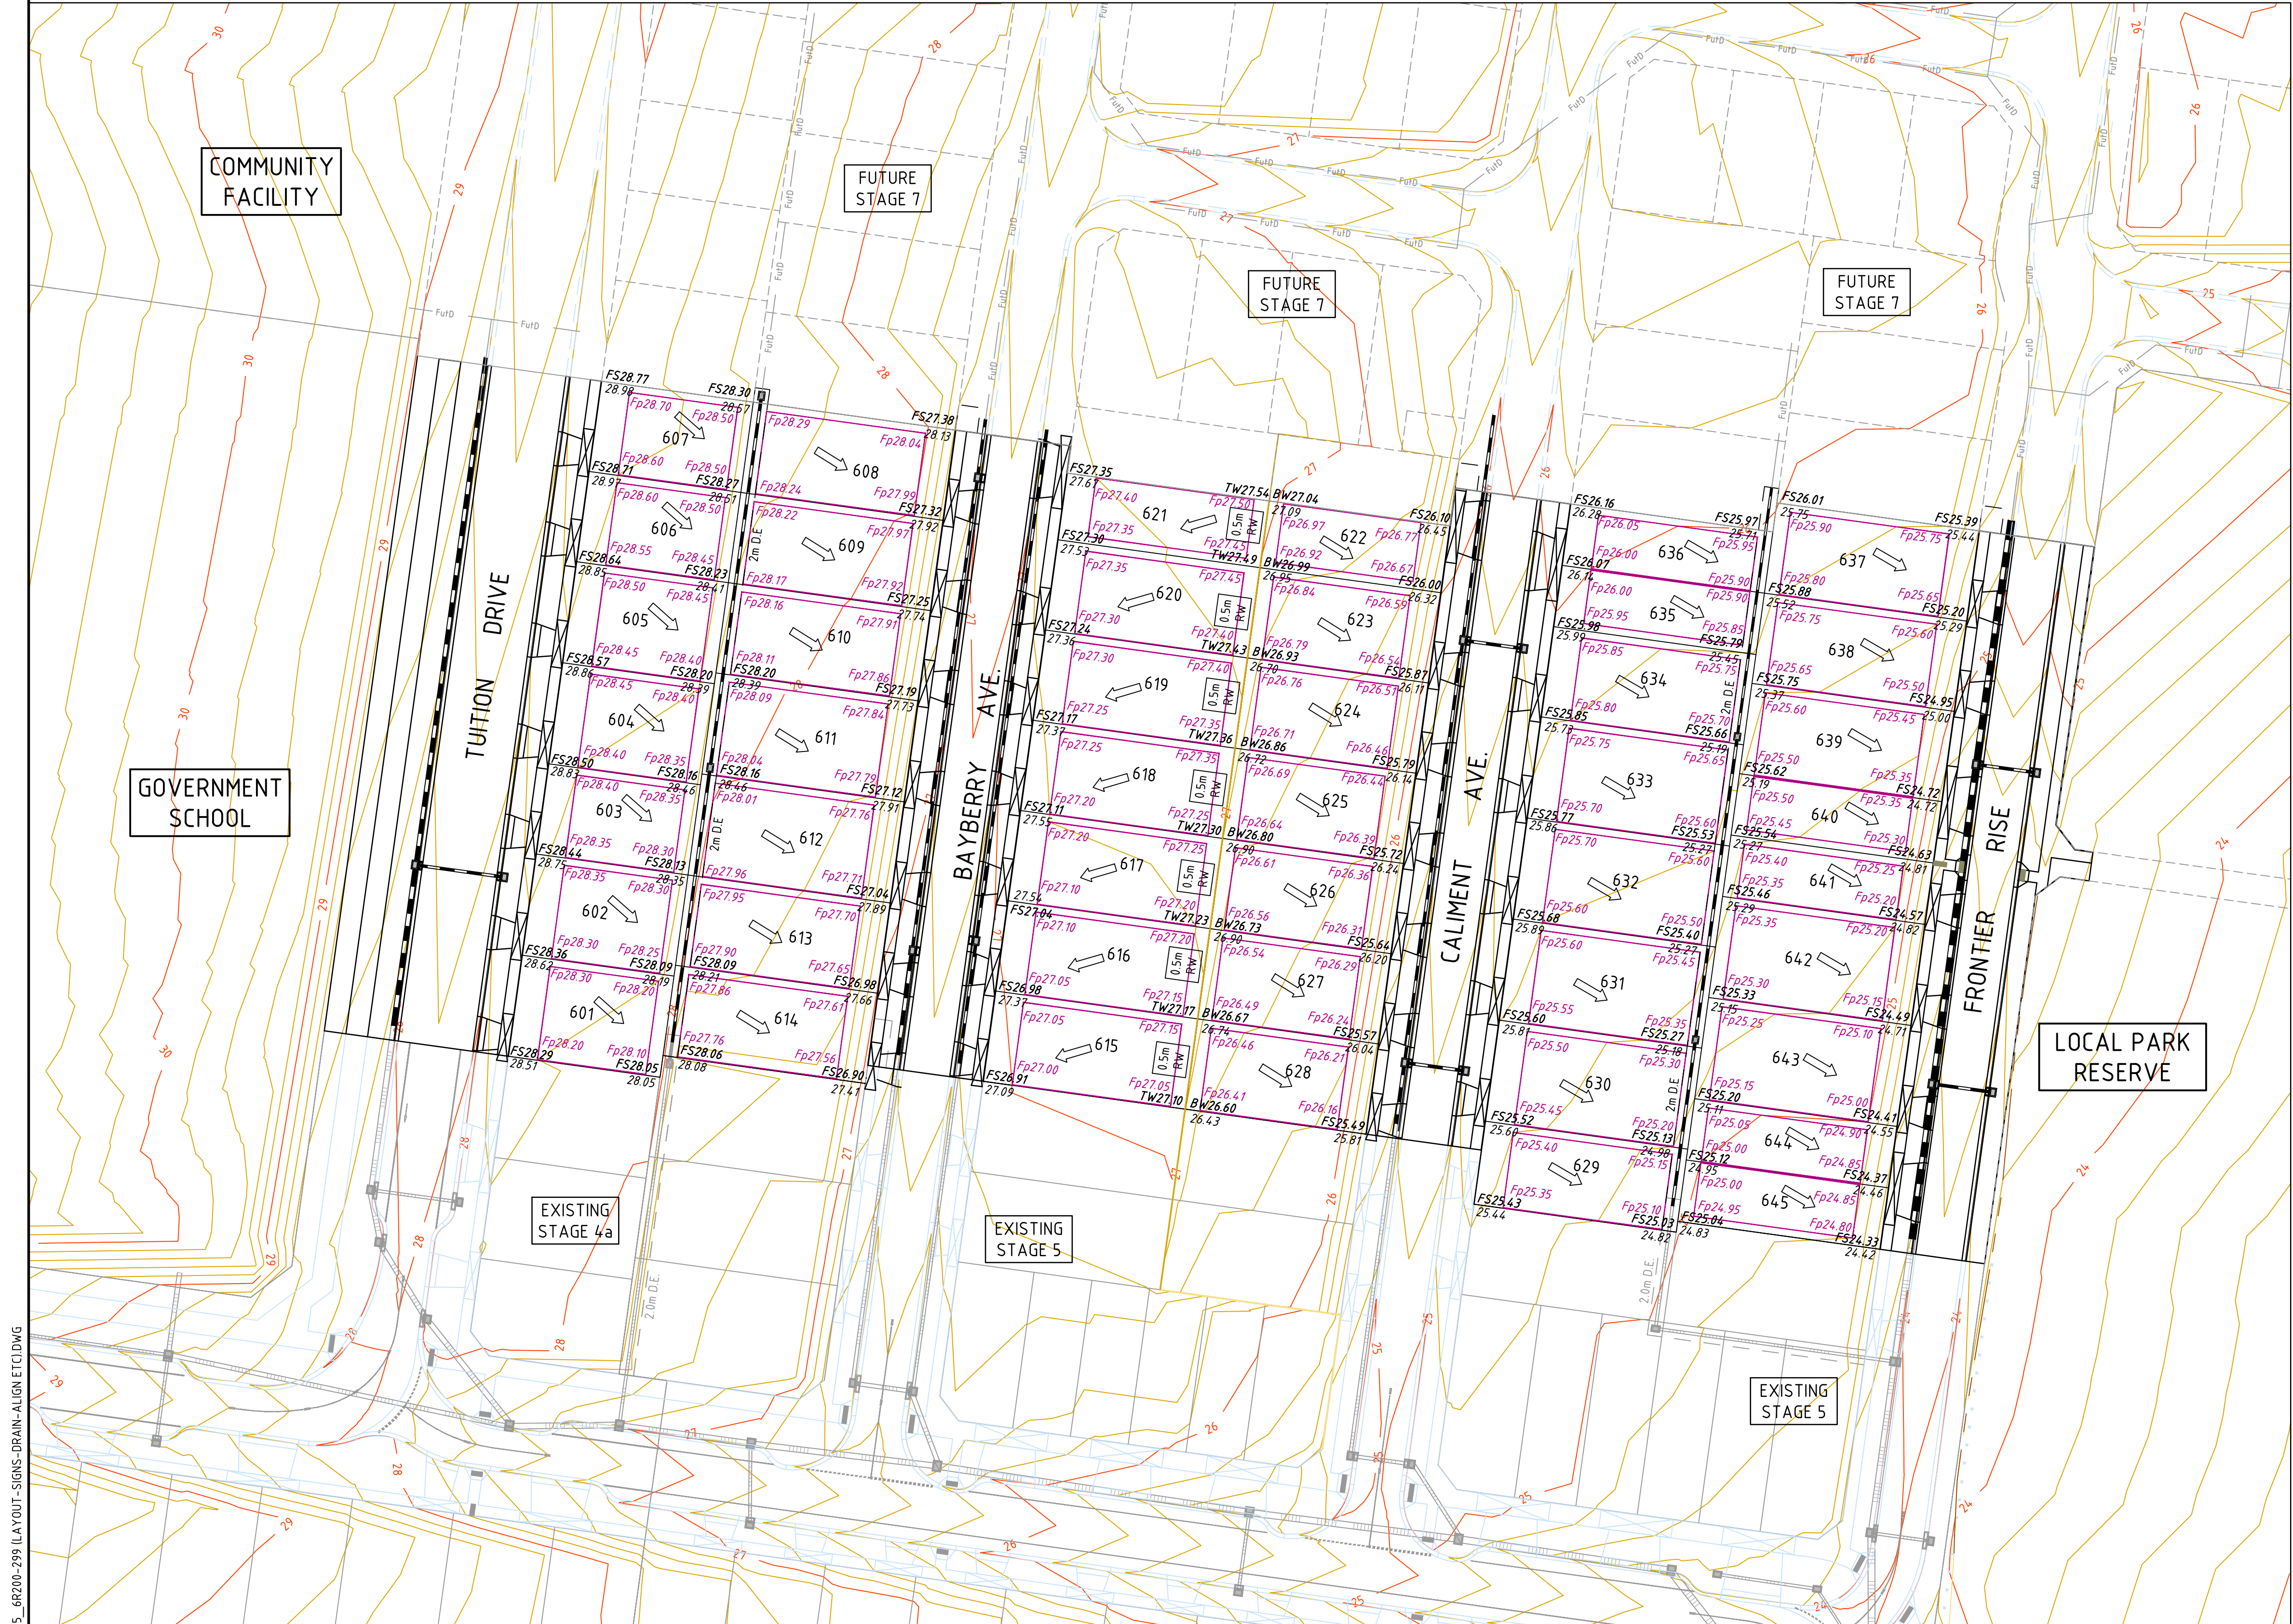

LEGEND

Fp24.55

TW

BW

0.5m RW

PROPOSED PAD FLOOR

PROPOSED PAD LEVEL



TOP OF RETAINING WALL LEVEL

BOTTOM OF RETAINING WALL LEVEL

0.5m HIGH RETAINING WALL

THIS DRAWING IS NOT TO BE COPIED OR SCALED

A	ISSUE FOR MARKETING	19.05.25	LP	
VERSION	REMARKS	DATE	APP'D	

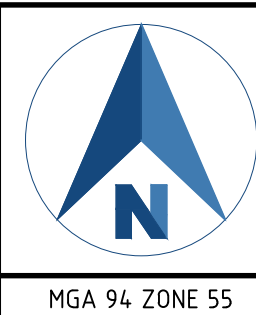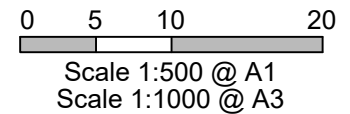

DRAWN BY	N. ROBINSON	DESIGNED BY	L. PHAN
MELWAY	135, G7	CHECKED BY	L. PHAN
DATUM	AHD	AUTHORISED BY	C. DAVIDSON

REEDS
CONSULTING

www.reedsconsulting.com.au
engineering@reedsconsulting.com.au

LAND SURVEYING
CIVIL ENGINEERING
PLANNING
DEVELOPMENT CONSULTING

Lvl 14, 501 Swanston Street Melbourne Victoria 3000
Reeds Consulting Pty Ltd
p 03 9440 3000
Copyright © All Rights Reserved 2001

WARNING

BEWARE OF UNDERGROUND SERVICES

The locations of underground services are approximate only and their exact position should be proven on site prior to commencing works. No guarantee is given that all existing services are shown.

**PRELIMINARY
ISSUE ONLY**

NOT APPROVED FOR
CONSTRUCTION

CITY OF CASEY VERVE ESTATE, CLYDE NORTH STAGE 6 PAD LEVELS PLAN		DRAWING No. 6R241	VERSION A
		REFERENCE 23555E_6	