



H:\23555\STAGE 8\CAD\DWG\SET\ROAD AND DRAINAGE\23555_8R230-298 (LAYOUT)-SIGNS-DRAIN-ALIGN-ETC.DWG

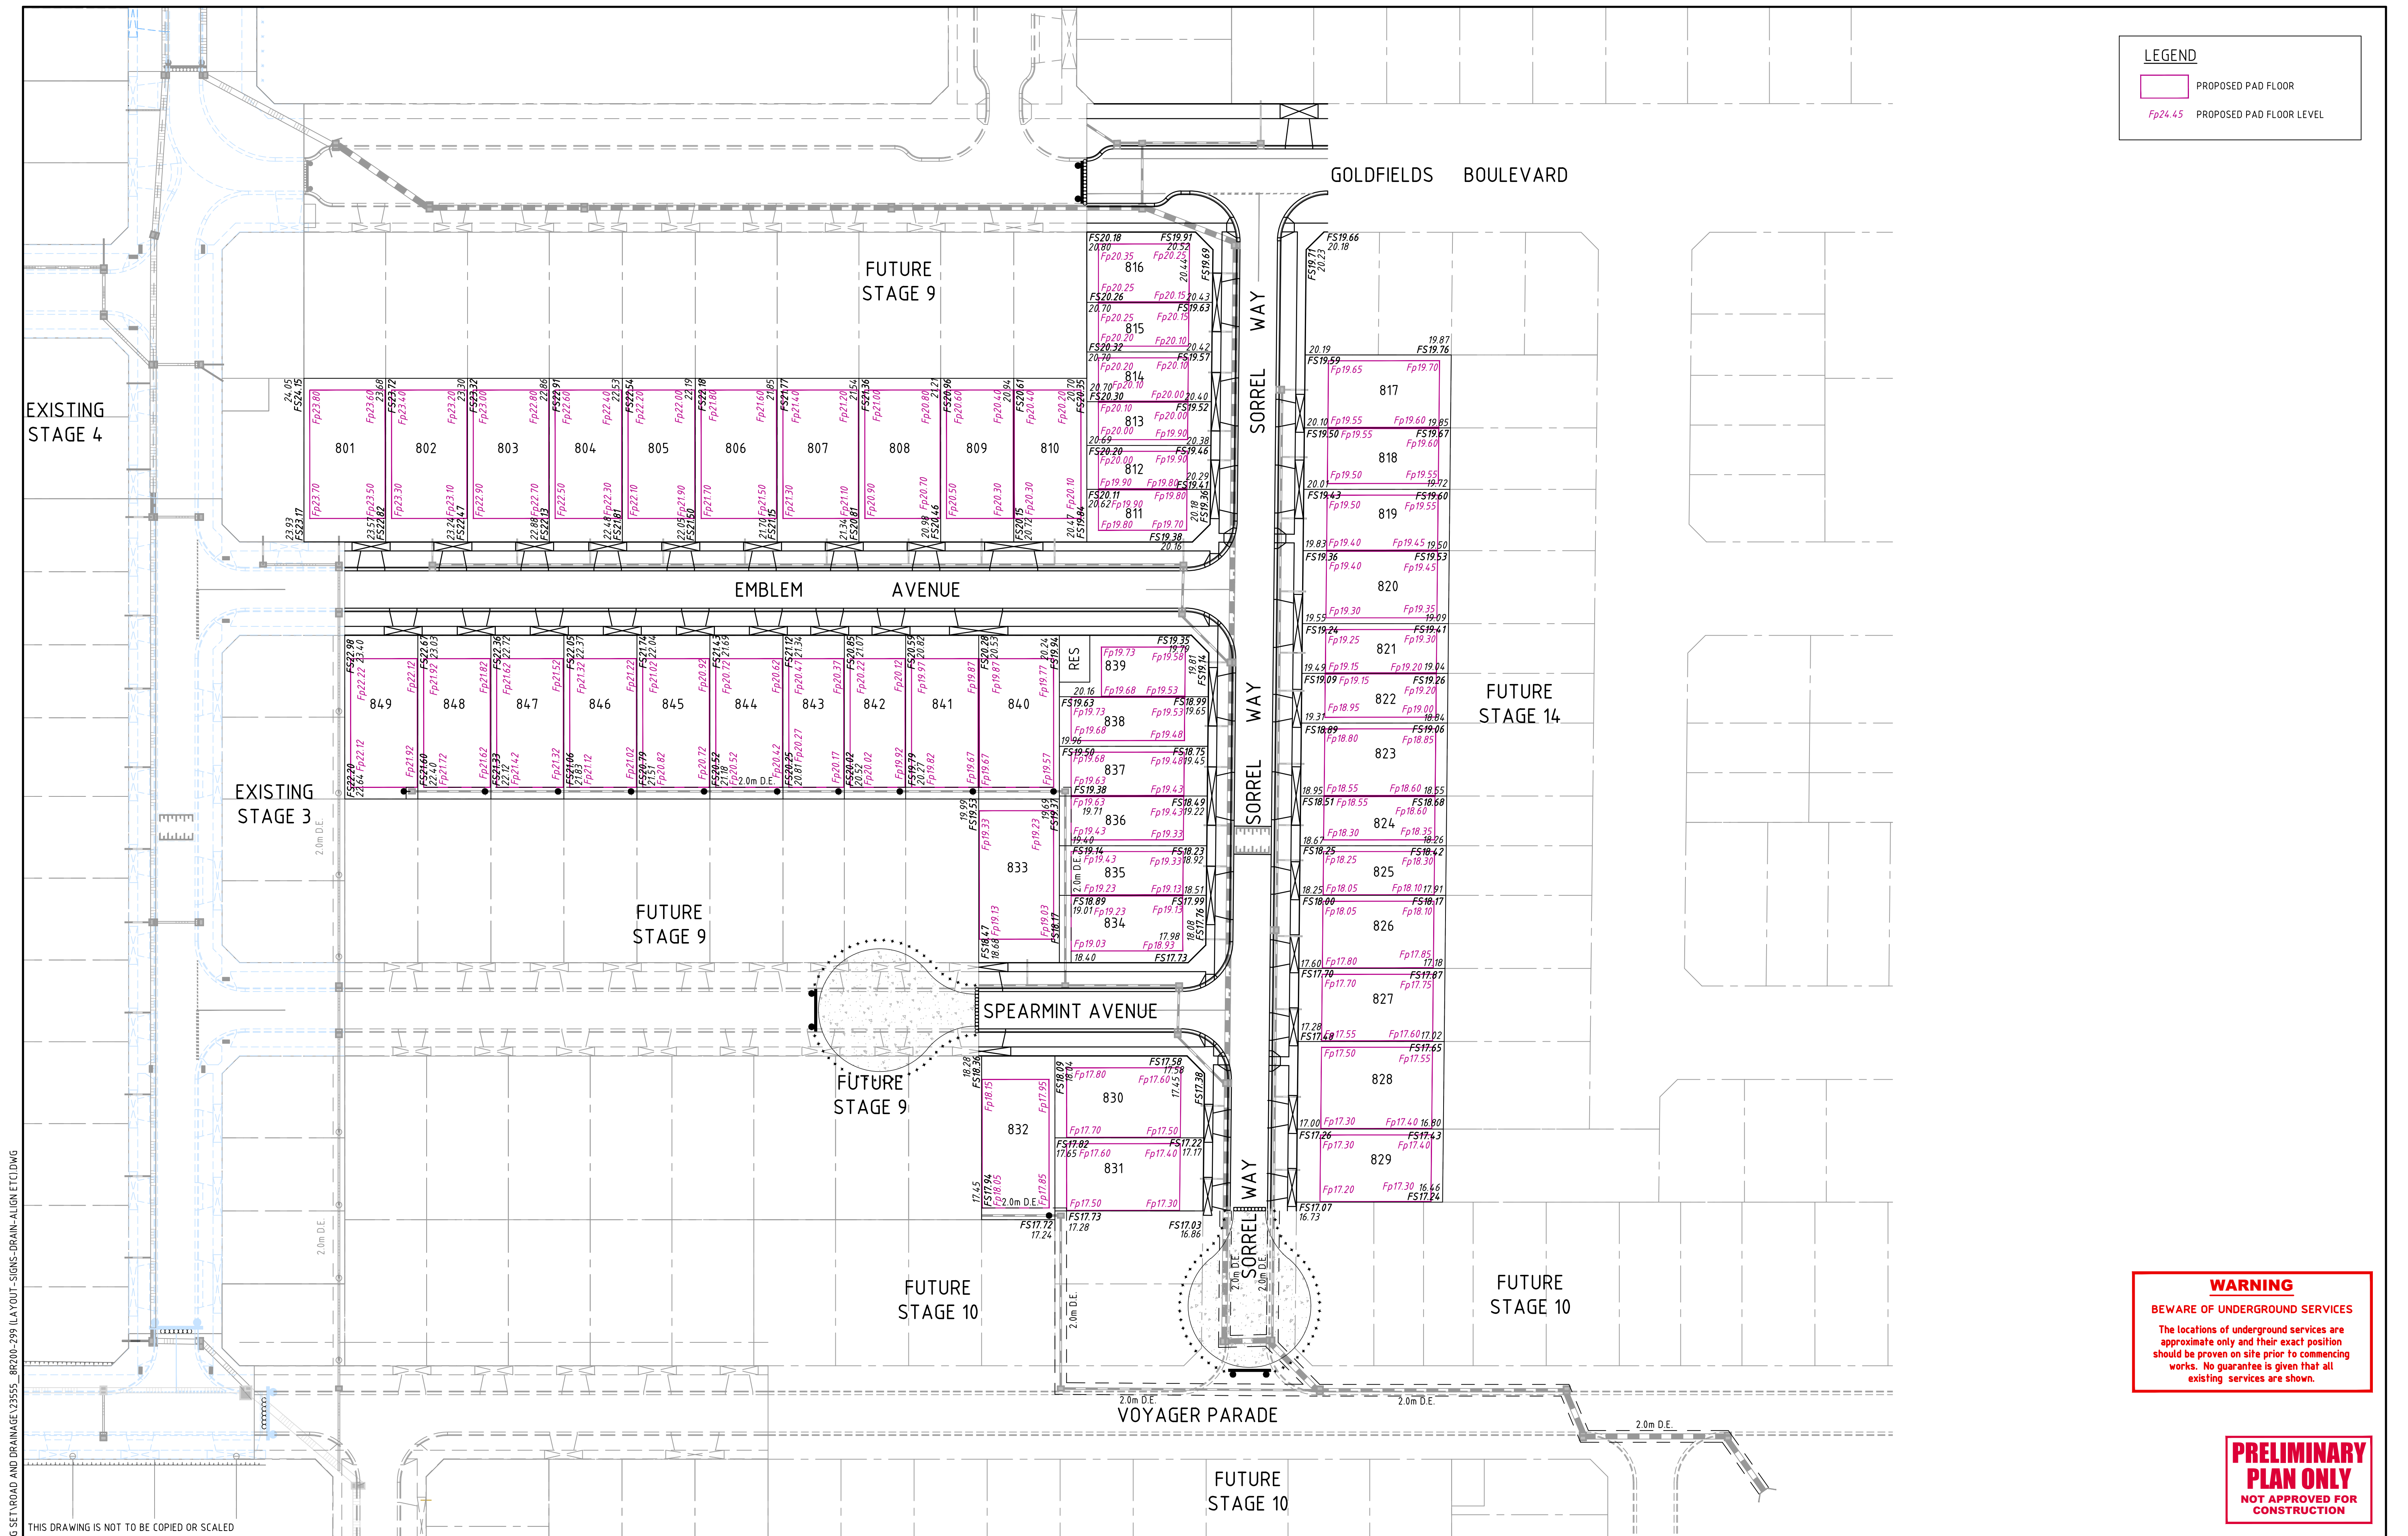

THIS DRAWING IS NOT TO BE COPIED OR SCALED

A	ISSUE FOR MARKETING	06.05.26	LP
VERSION	REMARKS	DATE	APP'D

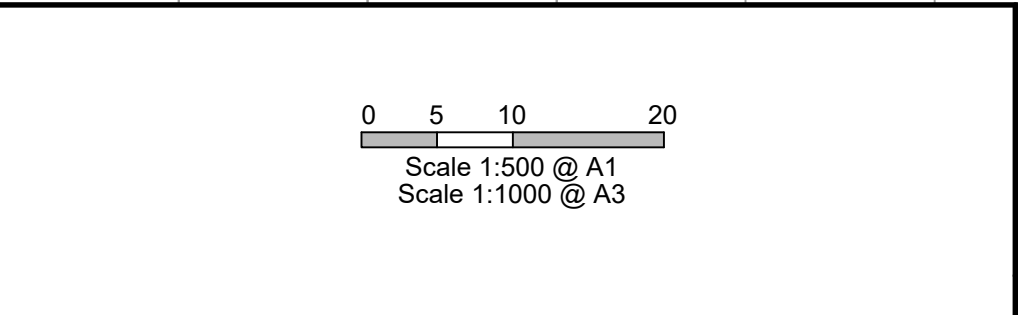

DRAWN BY	N. KASHA	DESIGNED BY	L. PHAN
MELWAY	135, G7	CHECKED BY	L. PHAN
DATUM	AHD	AUTHORISED BY	C. DAVIDSON

www.reedsconsulting.com.au
engineering@reedsconsulting.com.au

LAND SURVEYING
CIVIL ENGINEERING
PLANNING
DEVELOPMENT CONSULTING

Lvl 14, 501 Swanston Street Melbourne Victoria 3000
p 03 9440 3000
Copyright © Reeds Consulting Pty Ltd
All Rights Reserved 2001

CITY OF CASEY VERVE ESTATE, CLYDE NORTH STAGE 8 PAD LEVELS PLAN	DRAWING No.	VERSION
	8R231	A
	REFERENCE 23555E/8	