


FOR CONTINUATION REFER SHEET 9R202

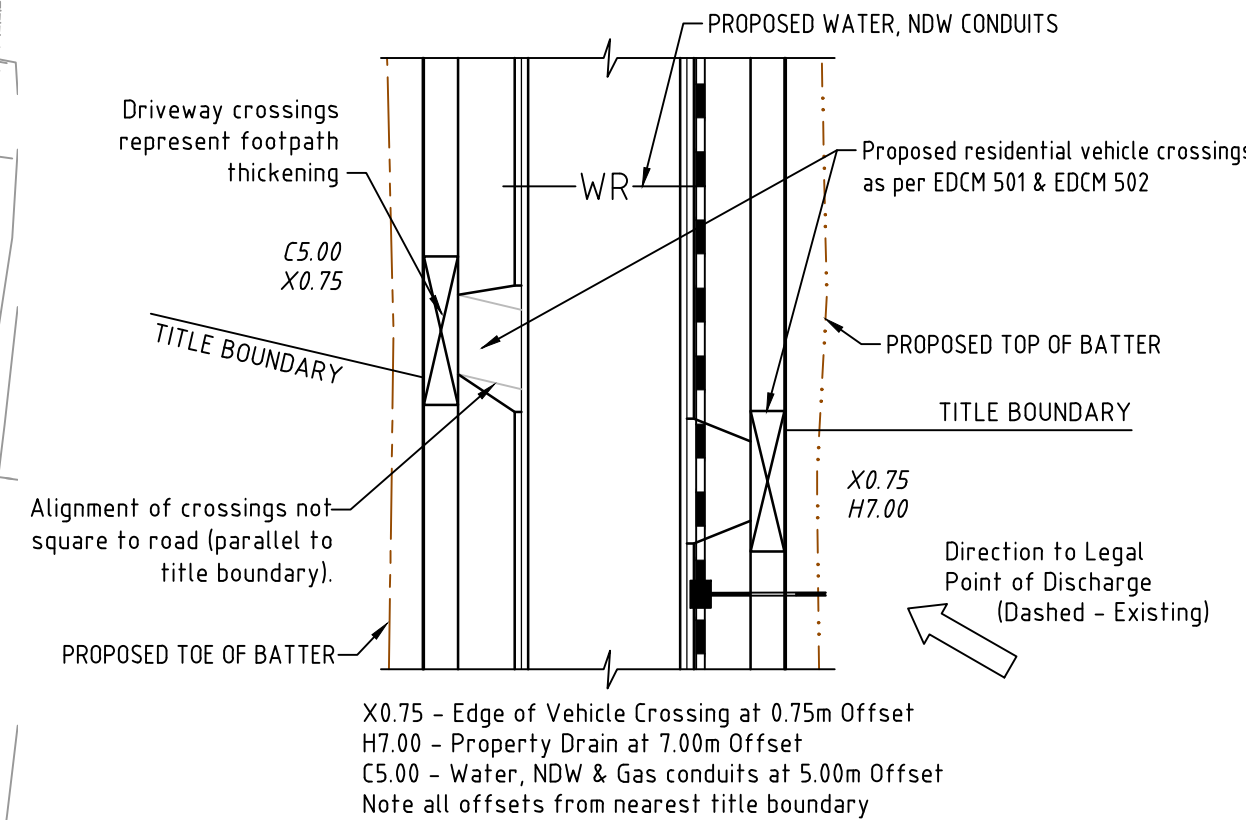

LEGEND

- PROPOSED WATER MAIN
- NON-DRINKING WATER MAIN
- PROPOSED MUDDY GATES STORMWATER HARVESTING SYSTEM
- PROPOSED SEWER
- PROP. ELECTRICAL CABLES
- PROP. COMMS CABLES
- PROPOSED GAS/WATER/RECYCLED CONDUIT
- PROPOSED DRAIN & PIT
- DRAINAGE PIT No.
- HOUSE DRAIN
- PROPERTY INLET
- PROPOSED HOUSE DRAIN
- PROPOSED TOE OF BATTER
- PROPOSED TOP OF BATTER
- PROPOSED SWALE DRAIN
- Ex. WATER MAIN
- Ex. NON-DRINKING WATER MAIN
- Ex. SEWER
- Ex. GAS MAINS & VALVE
- Ex. ELECTRICAL CABLE
- Ex. COMMS CABLES
- Ex. DRAIN & PIT
- Ex. DRAIN & PIT
- PSM
- TACTILES
- PROPOSED PAD FLOOR
- 0.5m HIGH RETAINING WALL



LEGEND

- FILL IN EXCESS OF 200mm
- CUT IN EXCESS OF 200mm

THIS PLAN SHOWS APPROXIMATE EXTENTS OF CUT AND FILL TO BE UNDERTAKEN DURING CONSTRUCTION OF THE WORKS BASED ON THE EXISTING SITE SURFACE LEVELS AND PROPOSED FINISHED DESIGN LEVELS SHOWN.

THE EXTENT OF FILL SHOWN IS BASED ON DESIGN AND MAY BE SUBJECT TO CHANGE DURING CONSTRUCTION.

THE DEPTH OF TOP DRESSING FILL MAY VARY BY UP TO 0.15m.

WARNING

BEWARE OF UNDERGROUND SERVICES

The locations of underground services are approximate only and their exact position should be proven on site prior to commencing works. No guarantee is given that all existing services are shown.

PRELIMINARY PLAN ONLY

NOT APPROVED FOR CONSTRUCTION

THIS DRAWING IS NOT TO BE COPIED OR SCALED

A	ISSUED FOR MARKETING	07.07.26	LP	
VERSION	REMARKS	DATE	APP'D	

0 5 10 20

Scale 1:500 @ A1

Scale 1:1000 @ A3

MGA----- ZONE 55

DRAWN BY	N. KASHA	DESIGNED BY	L. PHAN
MELWAY	135, G7	CHECKED BY	L. PHAN
DATUM	AHD	AUTHORISED BY	C. DAVIDSON

REEDS CONSULTING

LAND SURVEYING
CIVIL ENGINEERING
PLANNING
DEVELOPMENT CONSULTING


www.reedsconsulting.com.au
engineering@reedsconsulting.com.au

Lvl 14, 501 Swanston Street Melbourne Victoria 3000
p 03 8440 3000

Copyright © Reeds Consulting Pty Ltd
All Rights Reserved 2001


CITY OF CASEY VERVE ESTATE, CLYDE NORTH STAGE 9 LAYOUT PLAN - 1	DRAWING No. 9R201	VERSION A
	REFERENCE 23555E/9	

H:\23555\STAGE 9\CADD\DWG SET\ROAD AND DRAINAGE\23555_9R200-299 (LAYOUT)-SIGNS-DRAIN-ALIGN-ETC.DWG

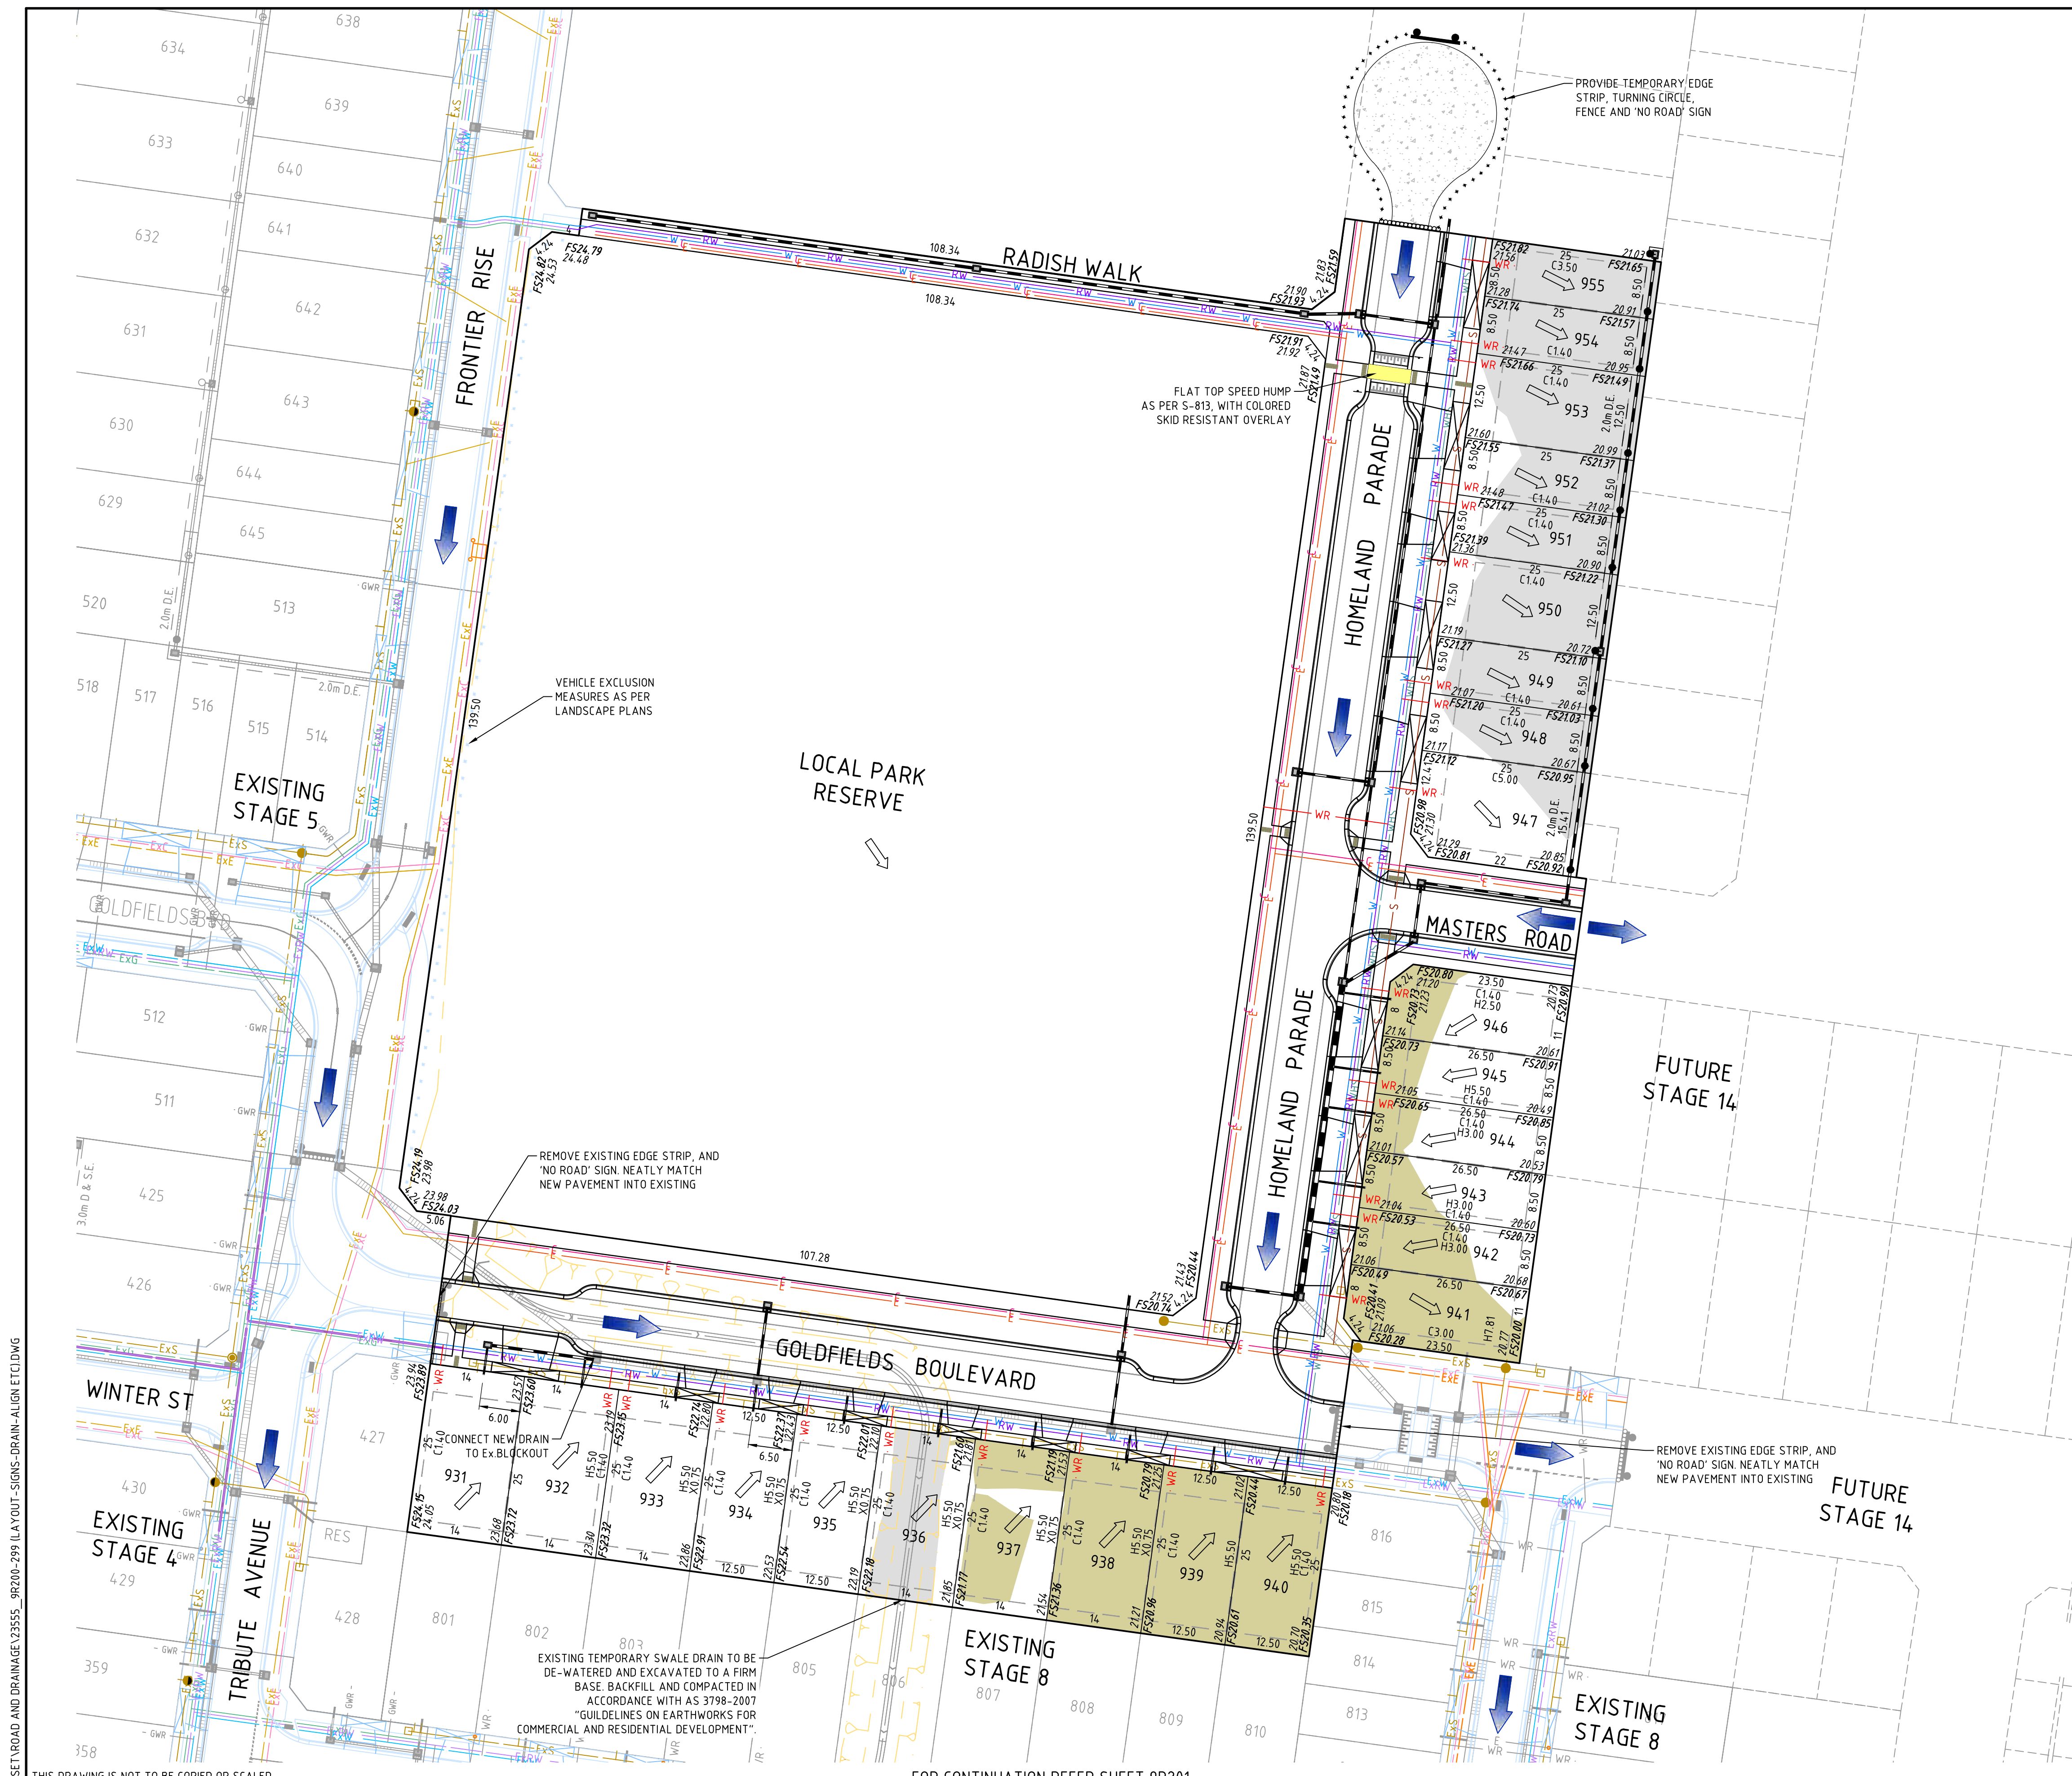

LEGEND

- W PROPOSED WATER MAIN
- RW NON-DRINKING WATER MAIN
- WHS PROPOSED MUDDY GATES STORMWATER HARVESTING SYSTEM
- S PROPOSED SEWER
- E PROP. ELECTRICAL CABLES
- C PROP. COMMS CABLES
- GWR PROPOSED GAS/WATER/RECYCLED CONDUIT
- PROPOSED DRAIN & PIT
- 4 DRAINAGE PIT No.
- HOUSE DRAIN
- PROPERTY INLET
- PROPOSED HOUSE DRAIN
- PROPOSED TOE OF BATTER
- OR PROPOSED TOP OF BATTER
- PROPOSED SWALE DRAIN
- ExW Ex. WATER MAIN
- ExNDW Ex. NON-DRINKING WATER MAIN
- ExS Ex. SEWER
- ExG Ex. GAS MAINS & VALVE
- ExE Ex. ELECTRICAL CABLE
- ExC Ex. COMMS CABLES
- ExD Ex. DRAIN & PIT
- ExD Ex. DRAIN & PIT
- PSM TACTILES
- TBM
- WARNING
- DIRECTIONAL
- PROPOSED PAD FLOOR
- 0.5m RW 0.5m HIGH RETAINING WALL

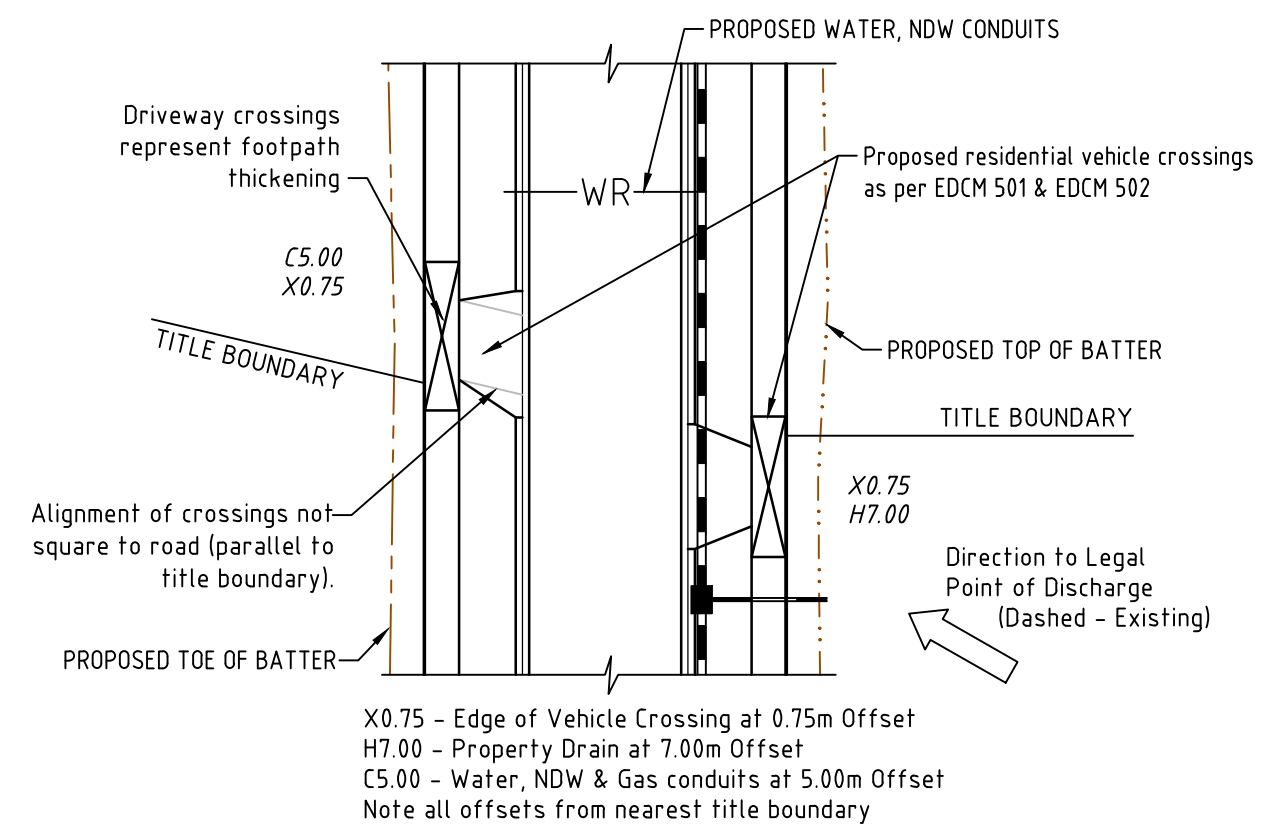

LEGEND

FILL IN EXCESS OF 200mm

CUT IN EXCESS OF 200mm

THIS PLAN SHOWS APPROXIMATE EXTENTS OF CUT AND FILL TO BE UNDERTAKEN DURING CONSTRUCTION OF THE WORKS BASED ON THE EXISTING SITE SURFACE LEVELS AND PROPOSED FINISHED DESIGN LEVELS SHOWN.

THE EXTENT OF FILL SHOWN IS BASED ON DESIGN AND MAY BE SUBJECT TO CHANGE DURING CONSTRUCTION.

THE DEPTH OF TOP DRESSING FILL MAY VARY BY UP TO 0.15m.

WARNING

BEWARE OF UNDERGROUND SERVICES

The locations of underground services are approximate only and their exact position should be proven on site prior to commencing works. No guarantee is given that all existing services are shown.

PRELIMINARY PLAN ONLY

NOT APPROVED FOR CONSTRUCTION

THIS DRAWING IS NOT TO BE COPIED OR SCALED

FOR CONTINUATION REFER SHEET 9R201

A	ISSUED FOR MARKETING		07.07.26	LP
VERSION	REMARKS		DATE	APP'D

0 5 10 20

Scale 1:500 @ A1

Scale 1:1000 @ A3



DRAWN BY	N. KASHA	DESIGNED BY	L. PHAN
MELWAY	135, G7	CHECKED BY	L. PHAN
DATUM	AHD	AUTHORISED BY	C. DAVIDSON

REEDS CONSULTING

LAND SURVEYING
CIVIL ENGINEERING
PLANNING
DEVELOPMENT CONSULTING

www.reedsconsulting.com.au
engineering@reedsconsulting.com.au

Lvl 14, 501 Swanston Street Melbourne Victoria 3000
p 031 8440 3000
Copyright © 2001

CITY OF CASEY
VERVE ESTATE, CLYDE NORTH
STAGE 9
LAYOUT PLAN - 2

DRAWING No.	VERSION
9R202	A
REFERENCE	23555E/9

FOR CONTINUATION REFER SHEET 9R232

LEGEND

PROPOSED PAD FLOOR

Fp24.45PROPOSED PAD FLOOR LEVEL



WARNING

BWARE OF UNDERGROUND SERVICES

The locations of underground services are approximate only and their exact position should be proven on site prior to commencing works. No guarantee is given that all existing services are shown.



PRELIMINARY PLAN ONLY

NOT APPROVED FOR CONSTRUCTION

H:\23555\STAGE 9\CADD\DWG SET\ROAD AND DRAINAGE\23555_9R200-299 LAYOUT-SIGNS-DRAIN-ALIGN-ETC.DWG

THIS DRAWING IS NOT TO BE COPIED OR SCALED

A	ISSUED FOR MARKETING	07.07.26	LP
VERSION	REMARKS	DATE	APP'D

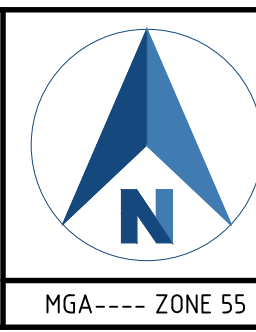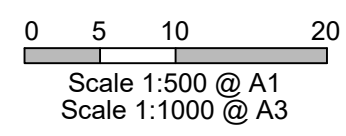

DRAWN BY	N. KASHA	DESIGNED BY	L. PHAN
MELWAY	135, G7	CHECKED BY	L. PHAN
DATUM	AHD	AUTHORISED BY	C. DAVIDSON

REEDS CONSULTING


LAND SURVEYING
CIVIL ENGINEERING
PLANNING
DEVELOPMENT CONSULTING

www.reedsconsulting.com.au
engineering@reedsconsulting.com.au

Lvl 14, 501 Swanston Street Melbourne Victoria 3000
p 031 8440 3000
Copyright © Reeds Consulting Pty Ltd
All Rights Reserved 2001

CITY OF CASEY VERVE ESTATE, CLYDE NORTH STAGE 9 LAYOUT PLAN - 1		DRAWING No. 9R201	VERSION A
		REFERENCE 23555E/9	


H:\23555\STAGE 9\ADWDWG SET\ROAD AND DRAINAGE\23555_9R200-299 LAYOUT-SIGNS-DRAIN-ALIGN ETC.DWG

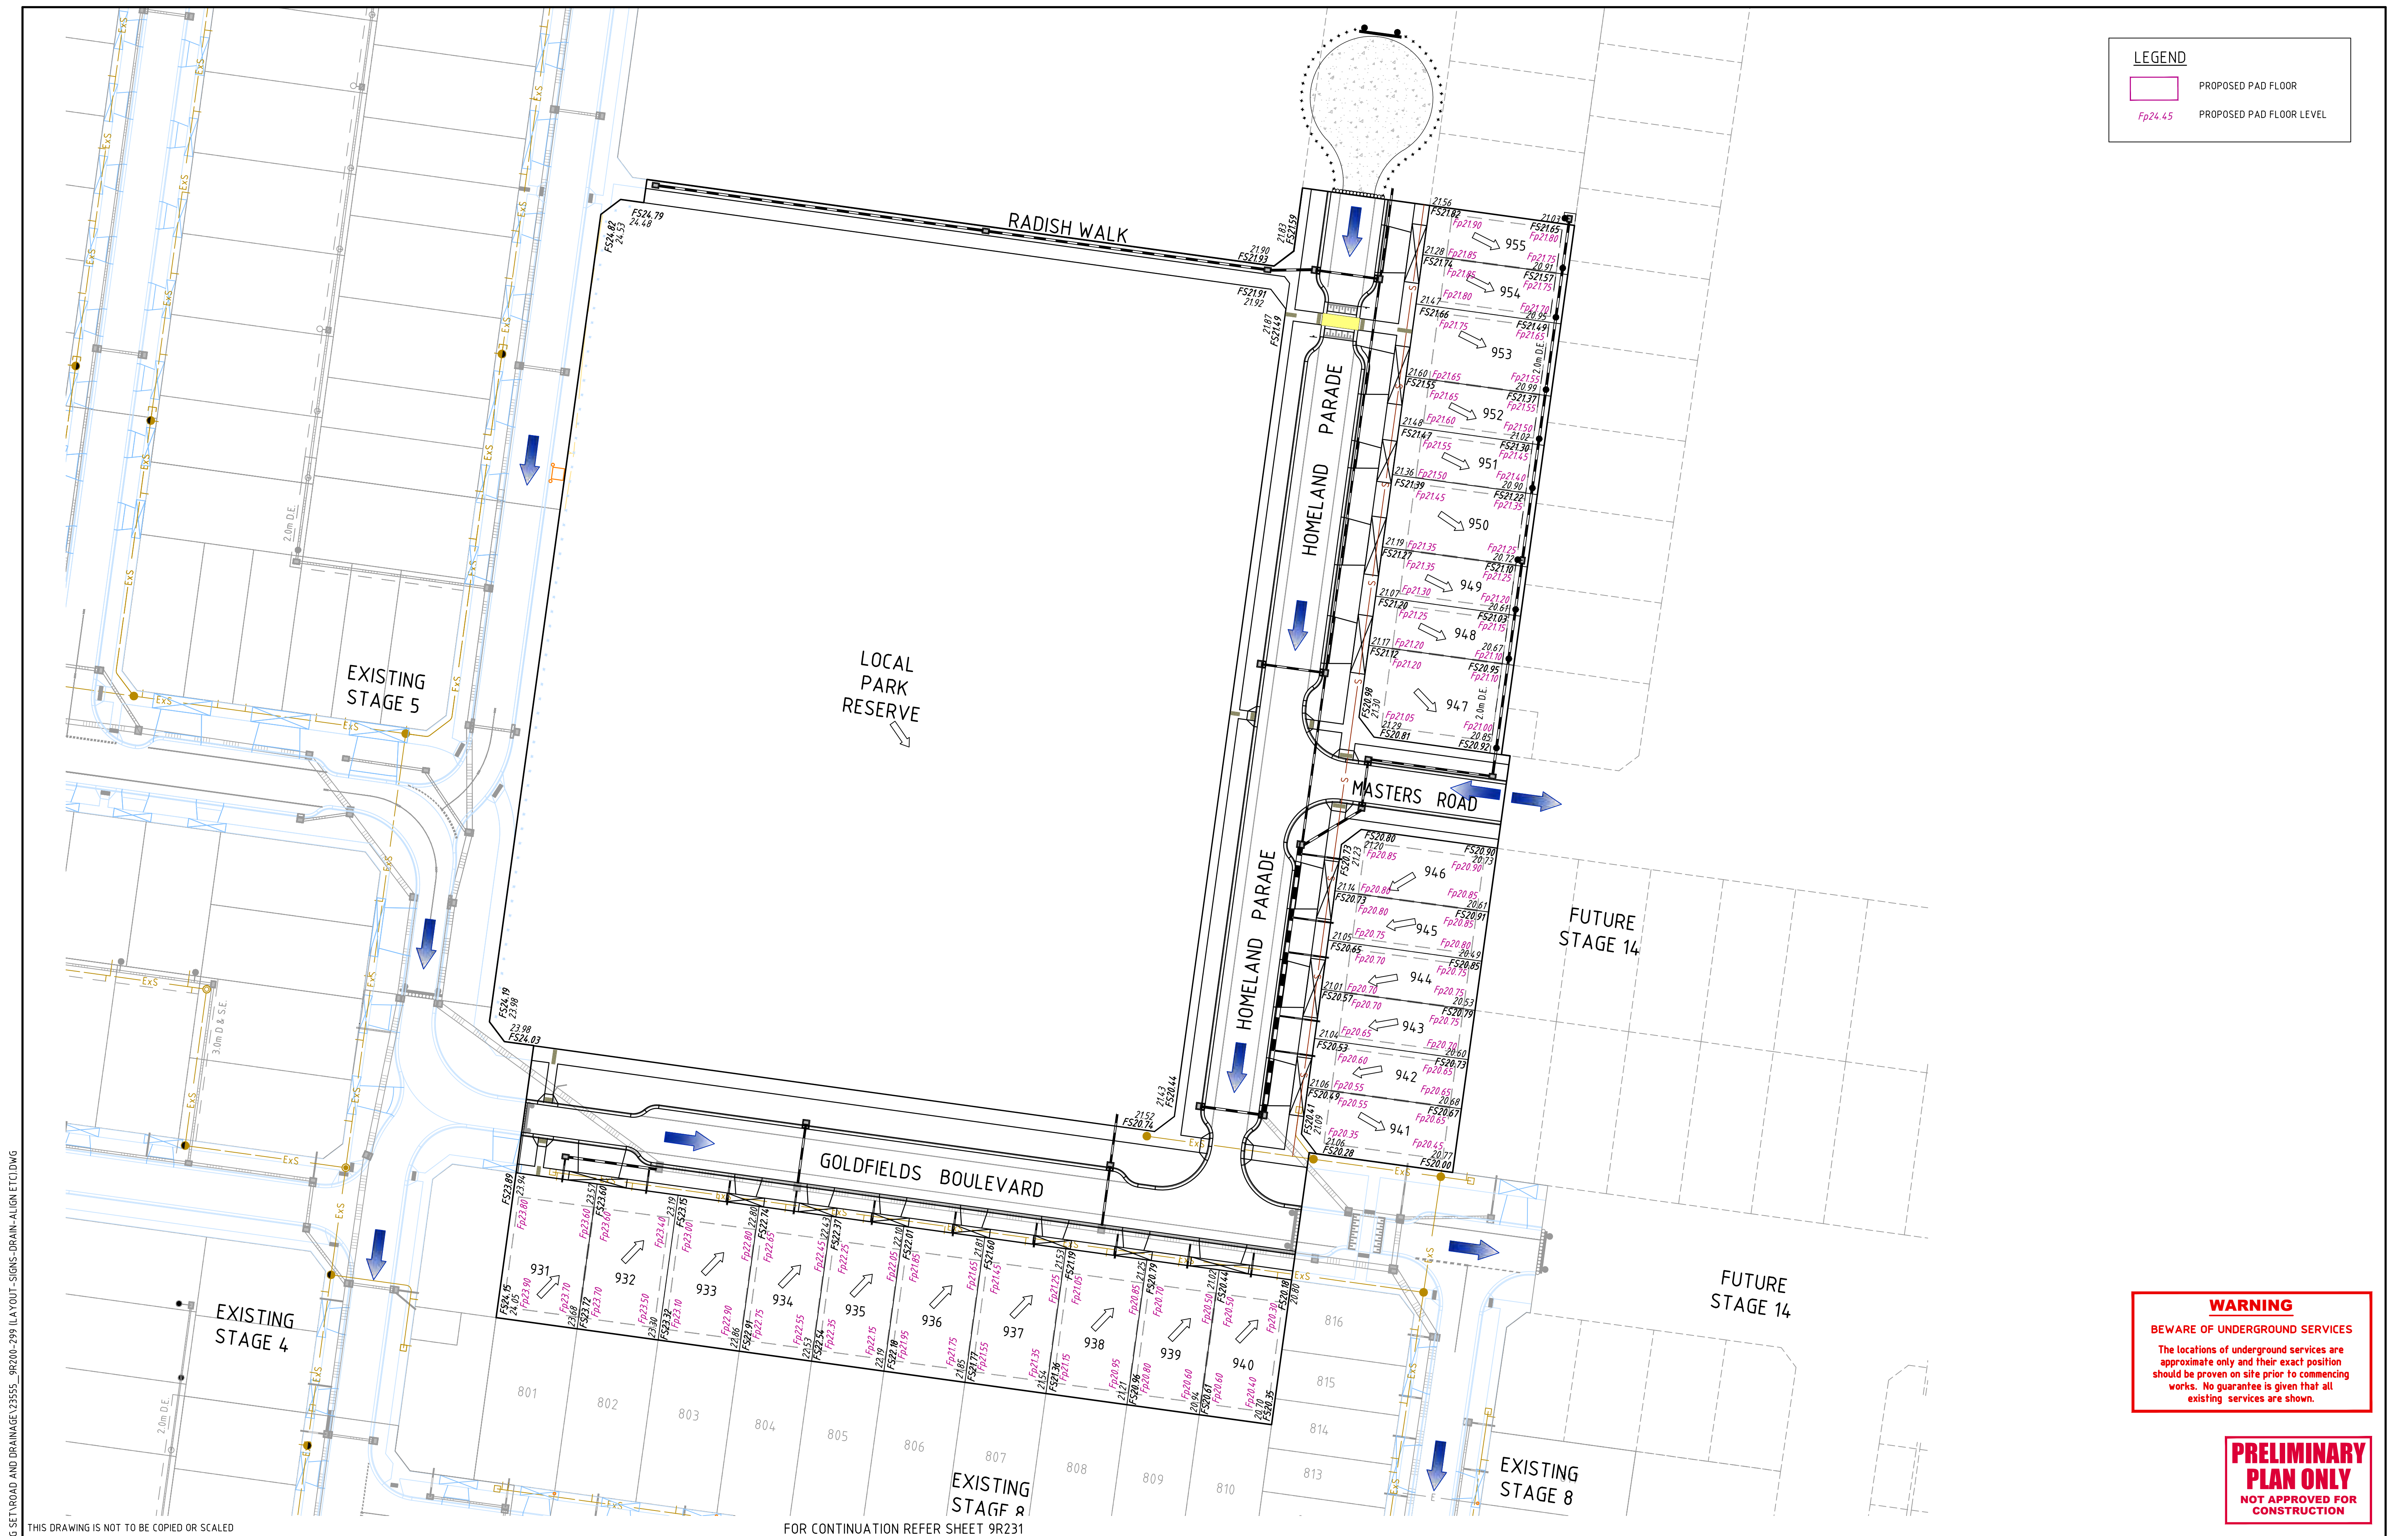

THIS DRAWING IS NOT TO BE COPIED OR SCALED

FOR CONTINUATION REFER SHEET 9R231

A	ISSUED FOR MARKETING	07.07.26	LP
VERSION	REMARKS	DATE	APP'D

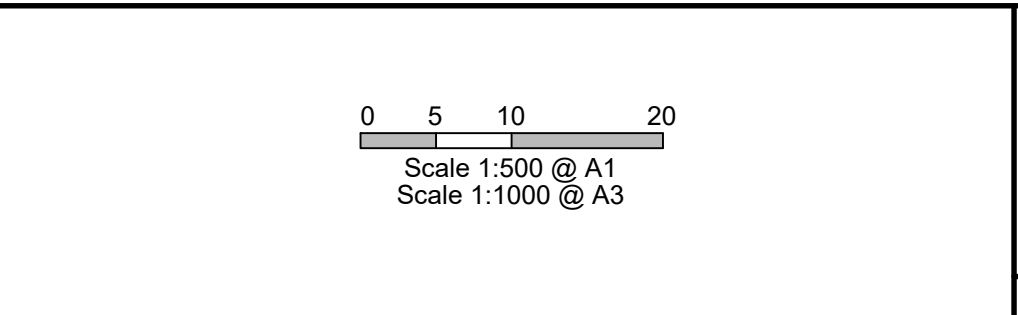

DRAWN BY	N. KASHA	DESIGNED BY	L. PHAN
MELWAY	135, G7	CHECKED BY	L. PHAN
DATUM	AHD	AUTHORISED BY	C. DAVIDSON

REEDS
CONSULTING
www.reedsconsulting.com.au
engineering@reedsconsulting.com.au

LAND SURVEYING
CIVIL ENGINEERING
PLANNING
DEVELOPMENT CONSULTING
Lvl 14, 501 Swanston Street Melbourne Victoria 3000
reeds@reedsconsulting.com.au
p 031 8440 3000
Copyright © All Rights Reserved 2001

CITY OF CASEY VERVE ESTATE, CLYDE NORTH STAGE 9 LAYOUT PLAN - 2		DRAWING No. 9R202	VERSION A
		REFERENCE 23555E/9	

WARNING
BEWARE OF UNDERGROUND SERVICES
The locations of underground services are approximate only and their exact position should be proven on site prior to commencing works. No guarantee is given that all existing services are shown.

**PRELIMINARY
PLAN ONLY**
NOT APPROVED FOR
CONSTRUCTION